



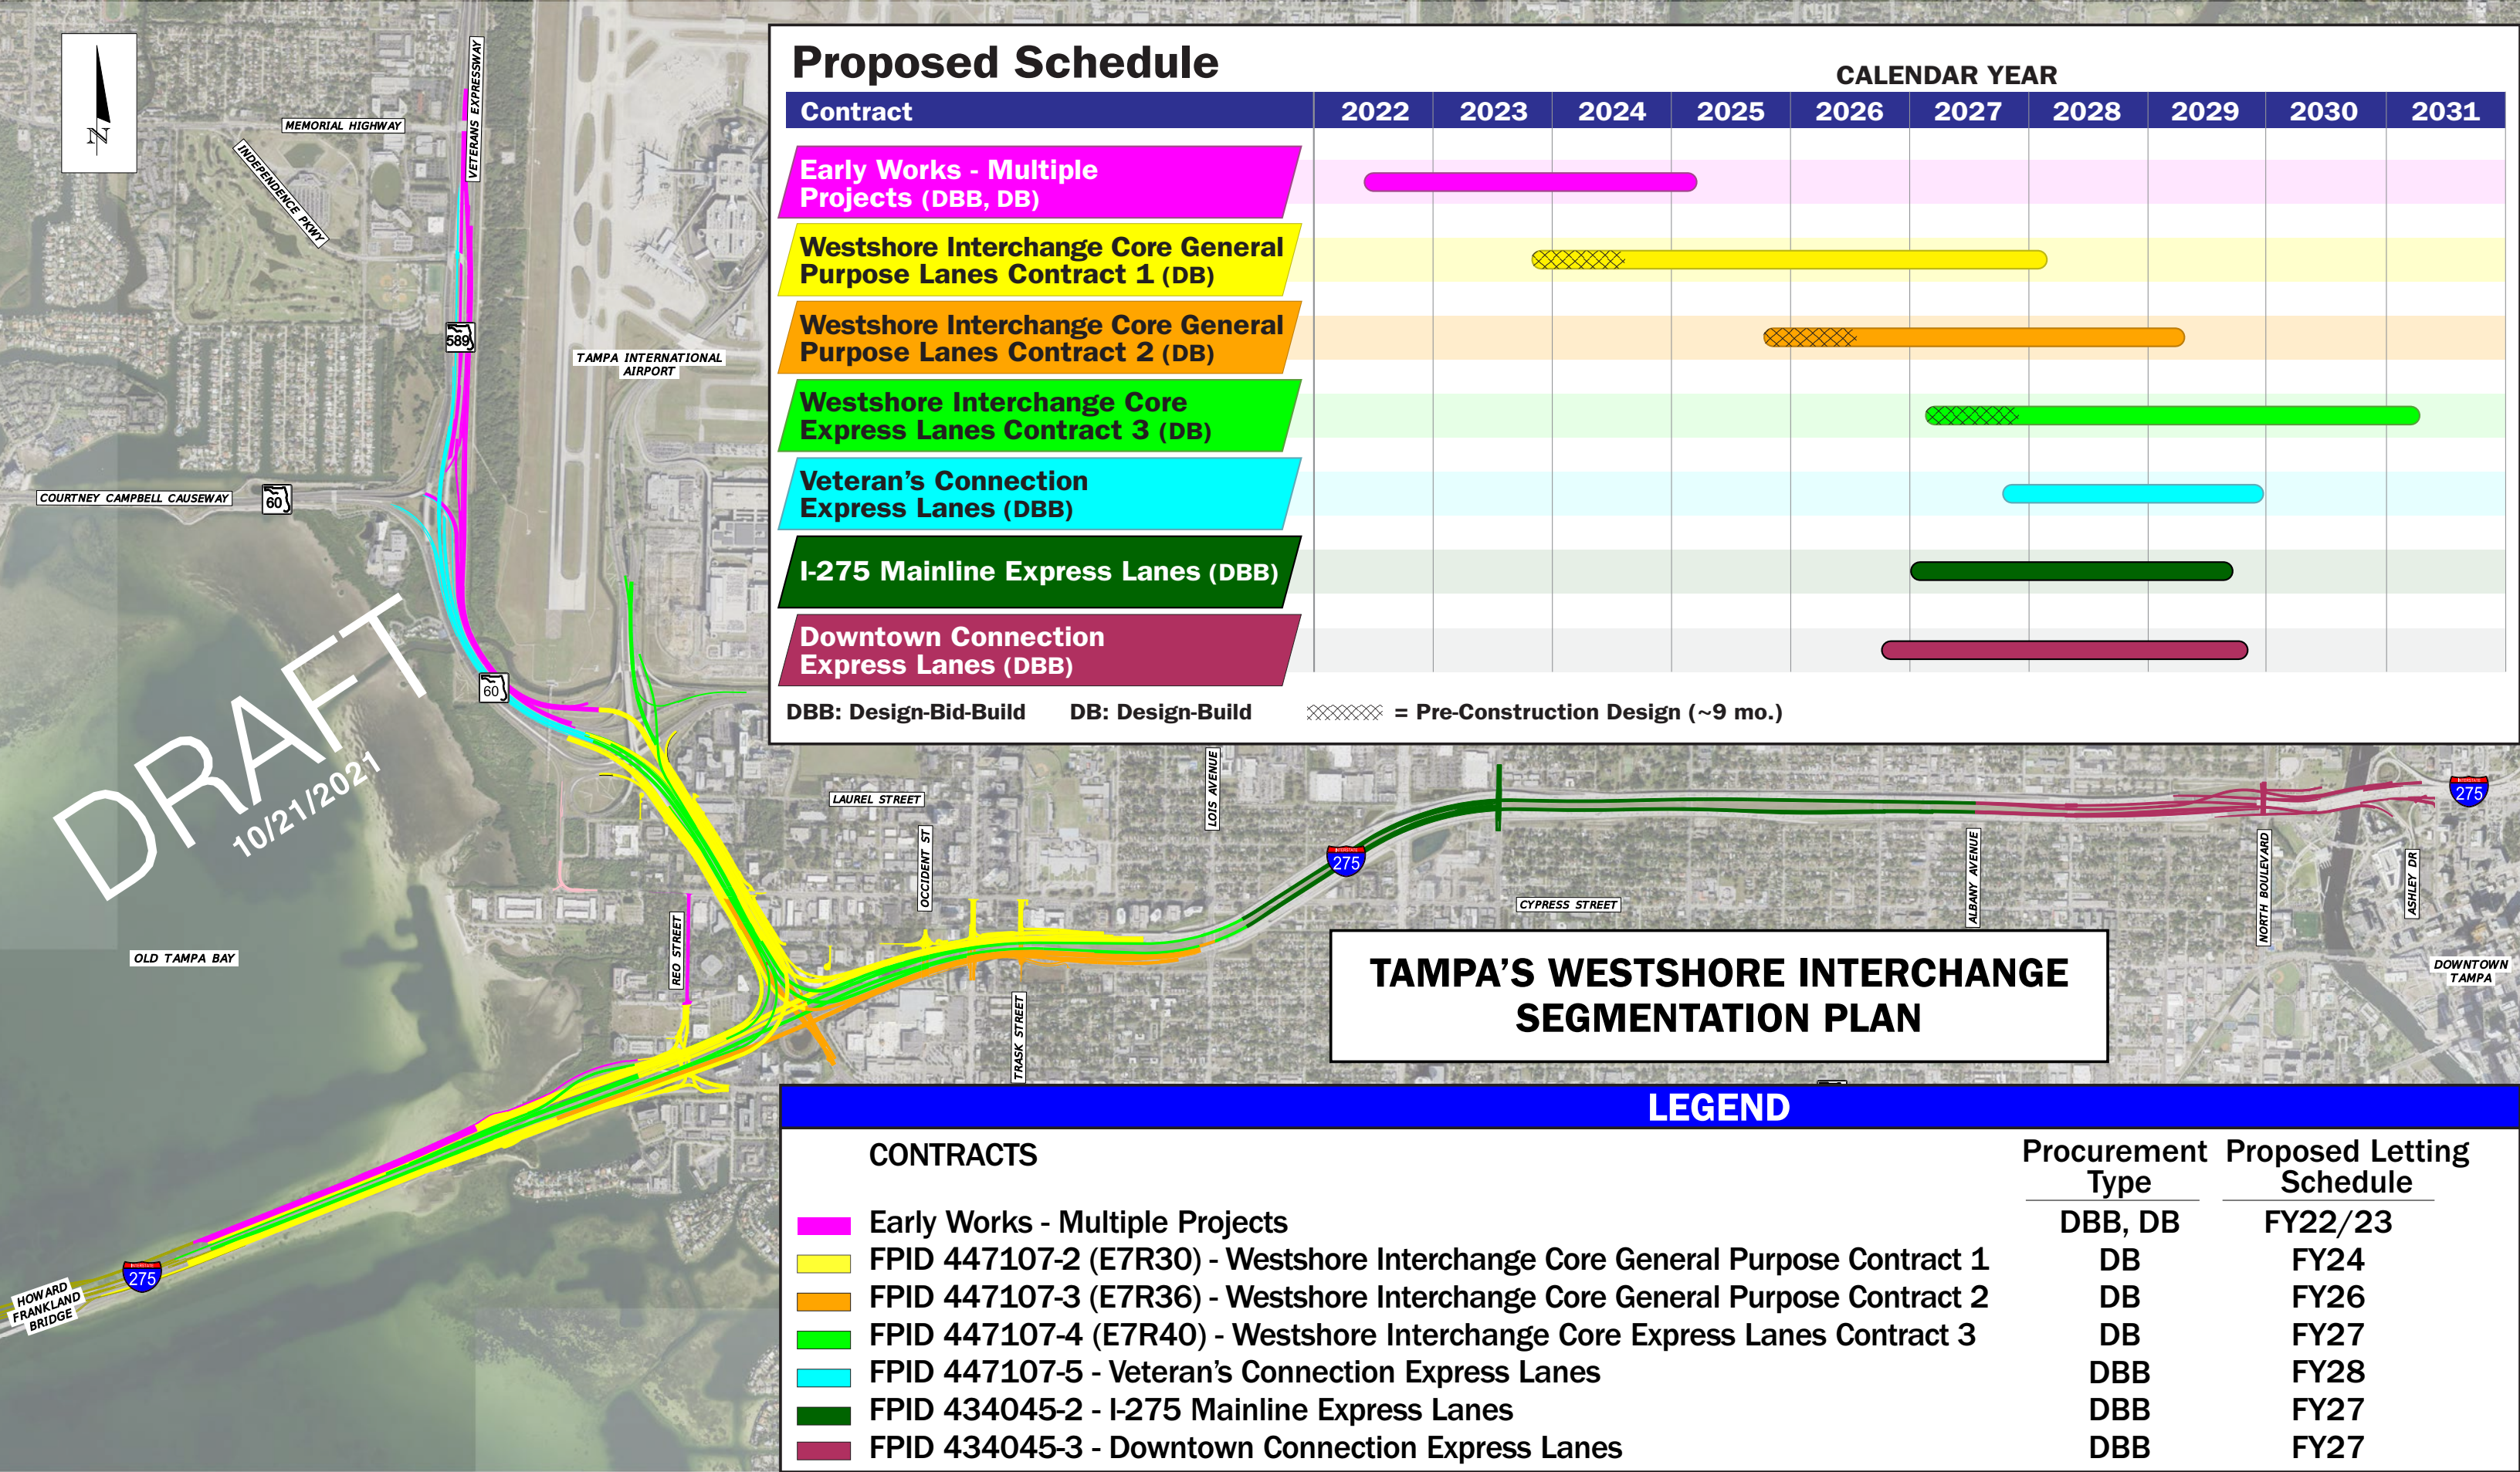

Proposed Schedule

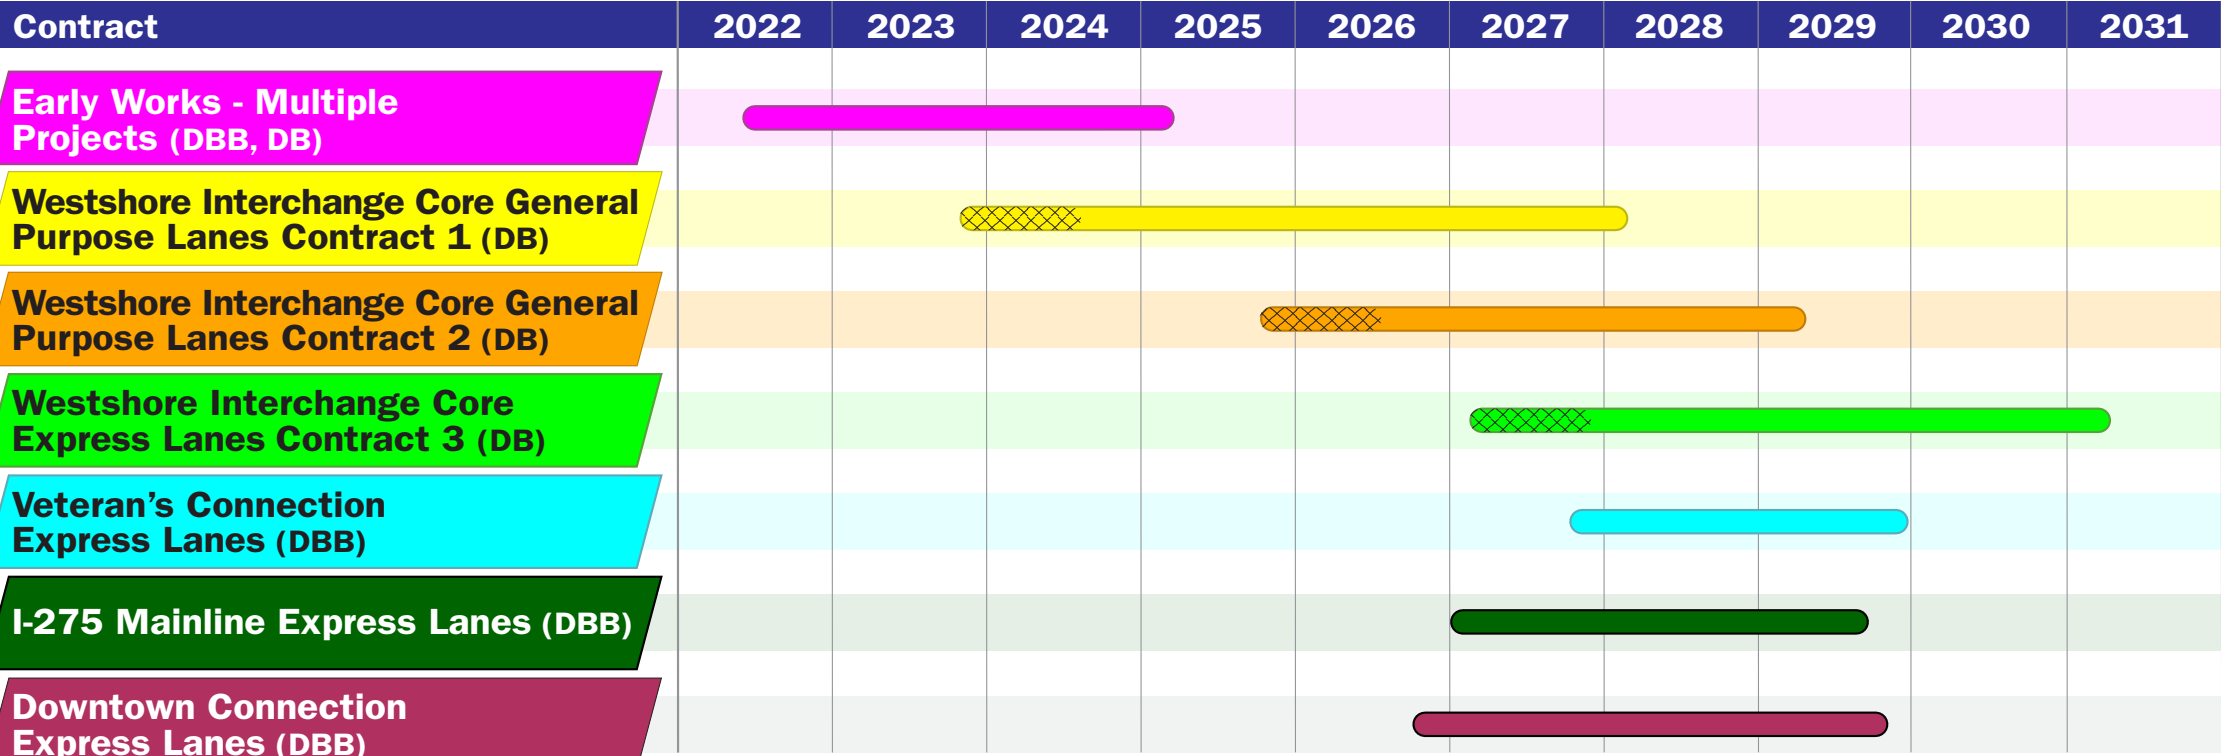

DBB: Design-Bid-Build DB: Design-Build [Cross-hatch] = Pre-Construction Design (~9 mo.)

TAMPA'S WESTSHORE INTERCHANGE SEGMENTATION PLAN

LEGEND

CONTRACTS

- [Magenta] Early Works - Multiple Projects
- [Yellow] FPID 447107-2 (E7R30) - Westshore Interchange Core General Purpose Contract 1
- [Orange] FPID 447107-3 (E7R36) - Westshore Interchange Core General Purpose Contract 2
- [Green] FPID 447107-4 (E7R40) - Westshore Interchange Core Express Lanes Contract 3
- [Cyan] FPID 447107-5 - Veteran's Connection Express Lanes
- [Dark green] FPID 434045-2 - I-275 Mainline Express Lanes
- [Maroon] FPID 434045-3 - Downtown Connection Express Lanes

Procurement Type	Proposed Letting Schedule
DBB, DB	FY22/23
DB	FY24
DB	FY26
DB	FY27
DBB	FY28
DBB	FY27
DBB	FY27