

LEGEND

- PROPOSED EXPRESS LANE
- PROPOSED EXPRESS LANE - BRIDGE
- PROPOSED GENERAL USE LANE
- PROPOSED NON-INTERSTATE FACILITY
- PREMIUM TRANSIT CORRIDOR
- ⑤ NUMBER OF GENERAL USE LANES
- ② NUMBER OF EXPRESS LANES
- EXISTING RIGHT OF WAY
- EXISTING LIMITED ACCESS RIGHT OF WAY
- TIS/FEIS RIGHT OF WAY
- PROPOSED RIGHT OF WAY (MINIMUM REQUIREMENTS FOR ROADWAY ONLY)
- PARCEL LINES
- NEIGHBORHOOD BOUNDARY
- WEST TAMPA NATIONAL REGISTER HISTORIC DISTRICT (1983)

AERIAL FLIGHT DATE: 2016

Carver City / Lincoln Gardens

North Bon Air

Oakford Park

Macfarlane Park

Old West Tampa

West Riverfront

Tampa Heights

North Hyde Park

Armory Gardens


Macfarlane Park

OPTION A - Express Lane Interchange South Side at Himes Ave & North Side at MacDill Ave

OPTION B - Full Express Lane Interchange at Himes Ave

OPTION C - Express Lane Interchange South Side at MacDill Ave & North Side at Himes Ave (via fly-over ramps)

DRAFT
 These maps are provided for informational and planning purposes only. All information is subject to change and the user of this information should not rely on the data for any other purposes that may require guarantee of accuracy, timeliness or completeness of information.
 DATE: 10/06/17

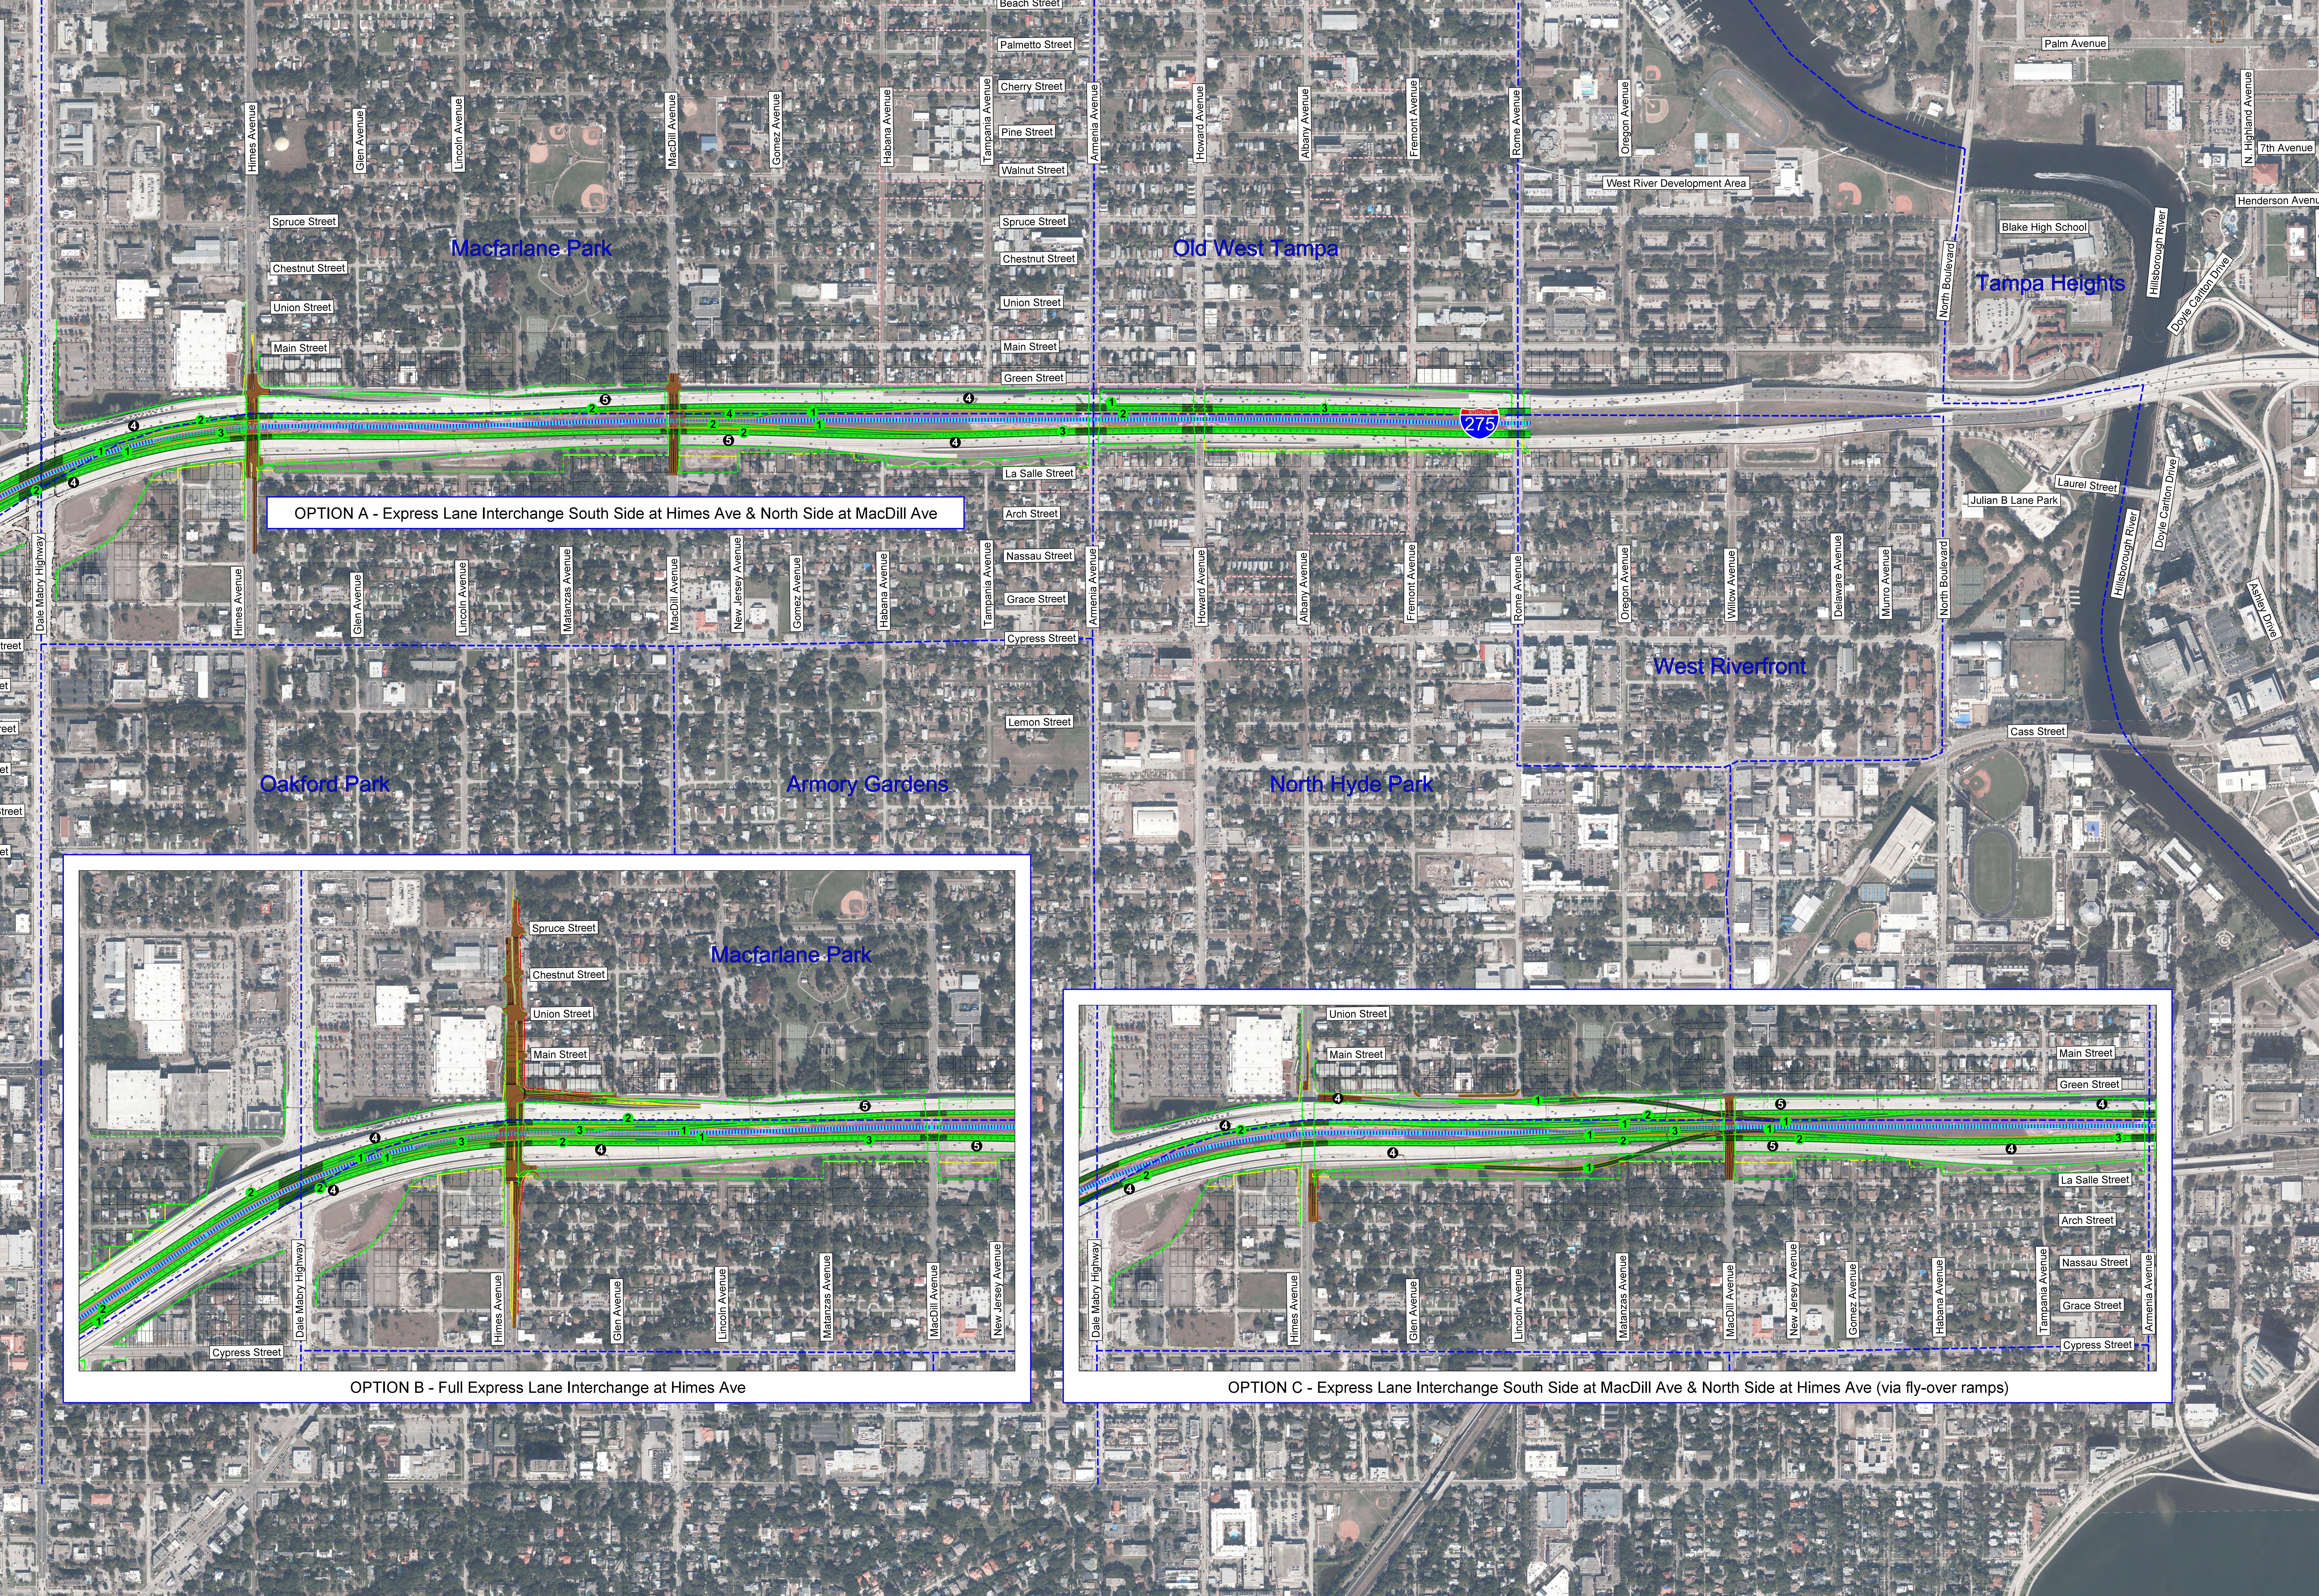

DRAFT


These maps are provided for informational and planning purposes only. All information is subject to change and the user of this information should not rely on the data for any other purposes that may require guarantee of accuracy, timeliness or completeness of information.

DATE: 10/4/17

LEGEND

- █ PROPOSED EXPRESS LANE
- █ PROPOSED EXPRESS LANE - BRIDGE
- █ PROPOSED GENERAL USE LANE
- █ PROPOSED GENERAL USE LANE - BRIDGE
- █ EXISTING OR UNDER CONSTRUCTION
- █ REMOVAL OF EXISTING ROADWAY PAVEMENT
- NUMBER OF GENERAL USE LANES
- NUMBER OF EXPRESS LANES
- 1 AUX
- NUMBER OF AUXILIARY LANES
- EXISTING RIGHT OF WAY
- EXISTING LIMITED ACCESS RIGHT OF WAY
- TIS/FEIS RIGHT OF WAY
- PROPOSED RIGHT OF WAY (TBD)
- - - TAMPA HEIGHTS LOCAL HISTORIC DISTRICT (2000)
- - - TAMPA HEIGHTS NATIONAL REGISTER HISTORIC DISTRICT (1996)
- - - YBOR CITY LOCAL HISTORIC DISTRICT (1975, UPDATED 2013)
- - - YBOR CITY NATIONAL HISTORIC LANDMARK DISTRICT (1990)
- - - YBOR CITY NATIONAL REGISTER HISTORIC DISTRICT (1974)
- - - SEMINOLE HEIGHTS LOCAL HISTORIC DISTRICT (1995)
- - - UPPER NORTH FRANKLIN STREET NATIONAL REGISTER COMMERCIAL DISTRICT (2010)
- - - NORTH FRANKLIN STREET NATIONAL REGISTER HISTORIC DISTRICT (2002)
- - - PALMETTO BEACH NATIONAL REGISTER HISTORIC DISTRICT (1983)

AERIAL FLIGHT DATE: 2016

 

DRAFT

These maps are provided for informational and planning purposes only. All information is subject to change and the user of this information should not rely on the data for any other purposes that may require guarantee of accuracy, timeliness or completeness of information.


DATE: 10/4/17

LEGEND

- PROPOSED EXPRESS LANE
- PROPOSED EXPRESS LANE - BRIDGE
- PROPOSED GENERAL USE LANE
- PROPOSED GENERAL USE LANE - BRIDGE
- EXISTING OR UNDER CONSTRUCTION
- REMOVAL OF EXISTING ROADWAY PAVEMENT
- NUMBER OF GENERAL USE LANES
- NUMBER OF EXPRESS LANES
- NUMBER OF AUXILIARY LANES
- EXISTING RIGHT OF WAY
- EXISTING LIMITED ACCESS RIGHT OF WAY
- TIS/FEIS RIGHT OF WAY
- PROPOSED RIGHT OF WAY (TBD)
- TAMPA HEIGHTS LOCAL HISTORIC DISTRICT (2000)
- TAMPA HEIGHTS NATIONAL REGISTER HISTORIC DISTRICT (1996)
- YBOR CITY LOCAL HISTORIC DISTRICT (1975, UPDATED 2013)
- YBOR CITY NATIONAL HISTORIC LANDMARK DISTRICT (1990)
- YBOR CITY NATIONAL REGISTER HISTORIC DISTRICT (1974)
- SEMINOLE HEIGHTS LOCAL HISTORIC DISTRICT (1995)
- UPPER NORTH FRANKLIN STREET NATIONAL REGISTER COMMERCIAL DISTRICT (2010)
- NORTH FRANKLIN STREET NATIONAL REGISTER HISTORIC DISTRICT (2002)
- PALMETTO BEACH NATIONAL REGISTER HISTORIC DISTRICT (1983)

0 50 100 Feet

AERIAL FLIGHT DATE: 2016

 

DRAFT
These maps are provided for informational and planning purposes only. All information is subject to change and the user of this information should not rely on the data for any other purposes that may require guarantee of accuracy, timeliness or completeness of information.
DATE: 10/04/17

LEGEND

- PROPOSED EXPRESS LANE - BRIDGE
- PROPOSED EXPRESS LANE - BRIDGE
- PROPOSED GENERAL USE LANE
- PROPOSED GENERAL USE LANE - BRIDGE
- PROPOSED COLLECTOR-DISTRIBUTOR LANE
- PROPOSED COLLECTOR-DISTRIBUTOR LANE - BRIDGE
- PROPOSED NON-INTERSTATE FACILITY
- EXISTING OR UNDER CONSTRUCTION
- TRANSIT ONLY ROADWAY
- PRELIM TRANSIT CORRIDOR
- NUMBER OF GENERAL USE LANES
- NUMBER OF EXPRESS LANES
- NUMBER OF COLLECTOR DISTRIBUTOR LANES
- AUX
- NUMBER OF AUXILIARY LANES
- EXISTING RIGHT OF WAY
- EXISTING LIMITED ACCESS RIGHT OF WAY
- TIS/FEIS RIGHT OF WAY
- RIGHT OF WAY DEVIATIONS FROM TIS/FEIS
- TAMPA HEIGHTS LOCAL HISTORIC DISTRICT (2003)
- TAMPA HEIGHTS NATIONAL REGISTER HISTORIC DISTRICT (1985)
- YBOR CITY LOCAL HISTORIC DISTRICT (1975, UPDATED 2013)
- YBOR CITY NATIONAL HISTORIC LANDMARK DISTRICT (1990)
- YBOR CITY NATIONAL REGISTER HISTORIC DISTRICT (1974)
- SEMINOLE HEIGHTS LOCAL HISTORIC DISTRICT (1996)
- SEMINOLE HEIGHTS NATIONAL REGISTER HISTORIC DISTRICT (1993)
- UPPER NORTH FRANKLIN STREET NATIONAL REGISTER COMMERCIAL DISTRICT (2010)
- NORTH FRANKLIN STREET NATIONAL REGISTER HISTORIC DISTRICT (2002)
- WEST TAMPA NATIONAL REGISTER HISTORIC DISTRICT (1983)


AERIAL FLIGHT DATE: 2016

DETAIL A

MATCHLINE A

DOWNTOWN GRID DETAIL

Transit Platform

 

DRAFT
These maps are provided for informational and planning purposes only. All information is subject to change and the user of this information should not rely on the data for any other purposes that may require guarantee of accuracy, timeliness or completeness of information.
DATE: 10/04/17

LEGEND

- PROPOSED EXPRESS LANE - BRIDGE
- PROPOSED EXPRESS LANE - BRIDGE
- PROPOSED GENERAL USE LANE
- PROPOSED GENERAL USE LANE - BRIDGE
- PROPOSED COLLECTOR-DISTRIBUTOR LANE
- PROPOSED COLLECTOR-DISTRIBUTOR LANE - BRIDGE
- PROPOSED NON-INTERSTATE FACILITY
- EXISTING OR UNDER CONSTRUCTION
- TRANSIT ONLY ROADWAY
- PREMIUM TRANSIT CORRIDOR
- NUMBER OF GENERAL USE LANES
- NUMBER OF EXPRESS LANES
- NUMBER OF COLLECTOR DISTRIBUTOR LANES
- AUX
- NUMBER OF AUXILIARY LANES
- EXISTING RIGHT OF WAY
- EXISTING LIMITED ACCESS RIGHT OF WAY
- TIS/FEIS RIGHT OF WAY
- RIGHT OF WAY DEVIATIONS FROM TIS/FEIS
- TAMPA HEIGHTS LOCAL HISTORIC DISTRICT (2003)
- TAMPA HEIGHTS NATIONAL REGISTER HISTORIC DISTRICT (1985)
- YBOR CITY LOCAL HISTORIC DISTRICT (1975, UPDATED 2013)
- YBOR CITY NATIONAL HISTORIC LANDMARK DISTRICT (1990)
- YBOR CITY NATIONAL REGISTER HISTORIC DISTRICT (1974)
- SEMINOLE HEIGHTS LOCAL HISTORIC DISTRICT (1996)
- SEMINOLE HEIGHTS NATIONAL REGISTER HISTORIC DISTRICT (1993)
- UPPER NORTH-FRANKLIN STREET NATIONAL REGISTER COMMERCIAL DISTRICT (2010)
- NORTH FRANKLIN STREET NATIONAL REGISTER HISTORIC DISTRICT (2002)
- WEST TAMPA NATIONAL REGISTER HISTORIC DISTRICT (1983)

AERIAL FLIGHT DATE: 2016

DETAIL A

MATCHLINE A

DOWNTOWN GRID DETAIL

Transit Platform

