

PREMIUM TRANSIT

TRANSIT IN MEDIAN
NO EXPRESS LANES TO/FROM I-275 NORTH

DRAFT

These maps are provided for informational and planning purposes only. All information is subject to change and the user of this information should not rely on the data for any other purposes that may require guarantee of accuracy, timeliness or completeness of information.

10/04/17

LEGEND

PROPOSED EXPRESS LANE

PROPOSED EXPRESS LANE - BRIDGE

PROPOSED GENERAL USE LANE

PROPOSED GENERAL USE LANE - BRIDGE

PROPOSED NON-INTERSTATE FACILITY

REMOVAL OF EXISTING ROADWAY PAVEMENT

PREMIUM TRANSIT CORRIDOR

NUMBER OF GENERAL USE LANES

NUMBER OF EXPRESS LANES

NUMBER OF AUXILIARY LANES

EXISTING LIMITED ACCESS RIGHT OF WAY

TIS/FEIS RIGHT OF WAY

RIGHT OF WAY DEVIATIONS FROM TIS/FEIS

TAMPA HEIGHTS LOCAL HISTORIC DISTRICT (2000)

TAMPA HEIGHTS NATIONAL REGISTER HISTORIC DISTRICT (1995)

YBOR CITY LOCAL HISTORIC DISTRICT (1975, UPDATED 2013)

YBOR CITY NATIONAL HISTORIC LANDMARK DISTRICT (1990)

YBOR CITY NATIONAL REGISTER HISTORIC DISTRICT (1974)

SEMINOLE HEIGHTS LOCAL HISTORIC DISTRICT (1995)



SEMINOLE HEIGHTS NATIONAL REGISTER HISTORIC DISTRICT (1993)

0 50 200

FEET

N

AERIAL FLIGHT DATE: 2016

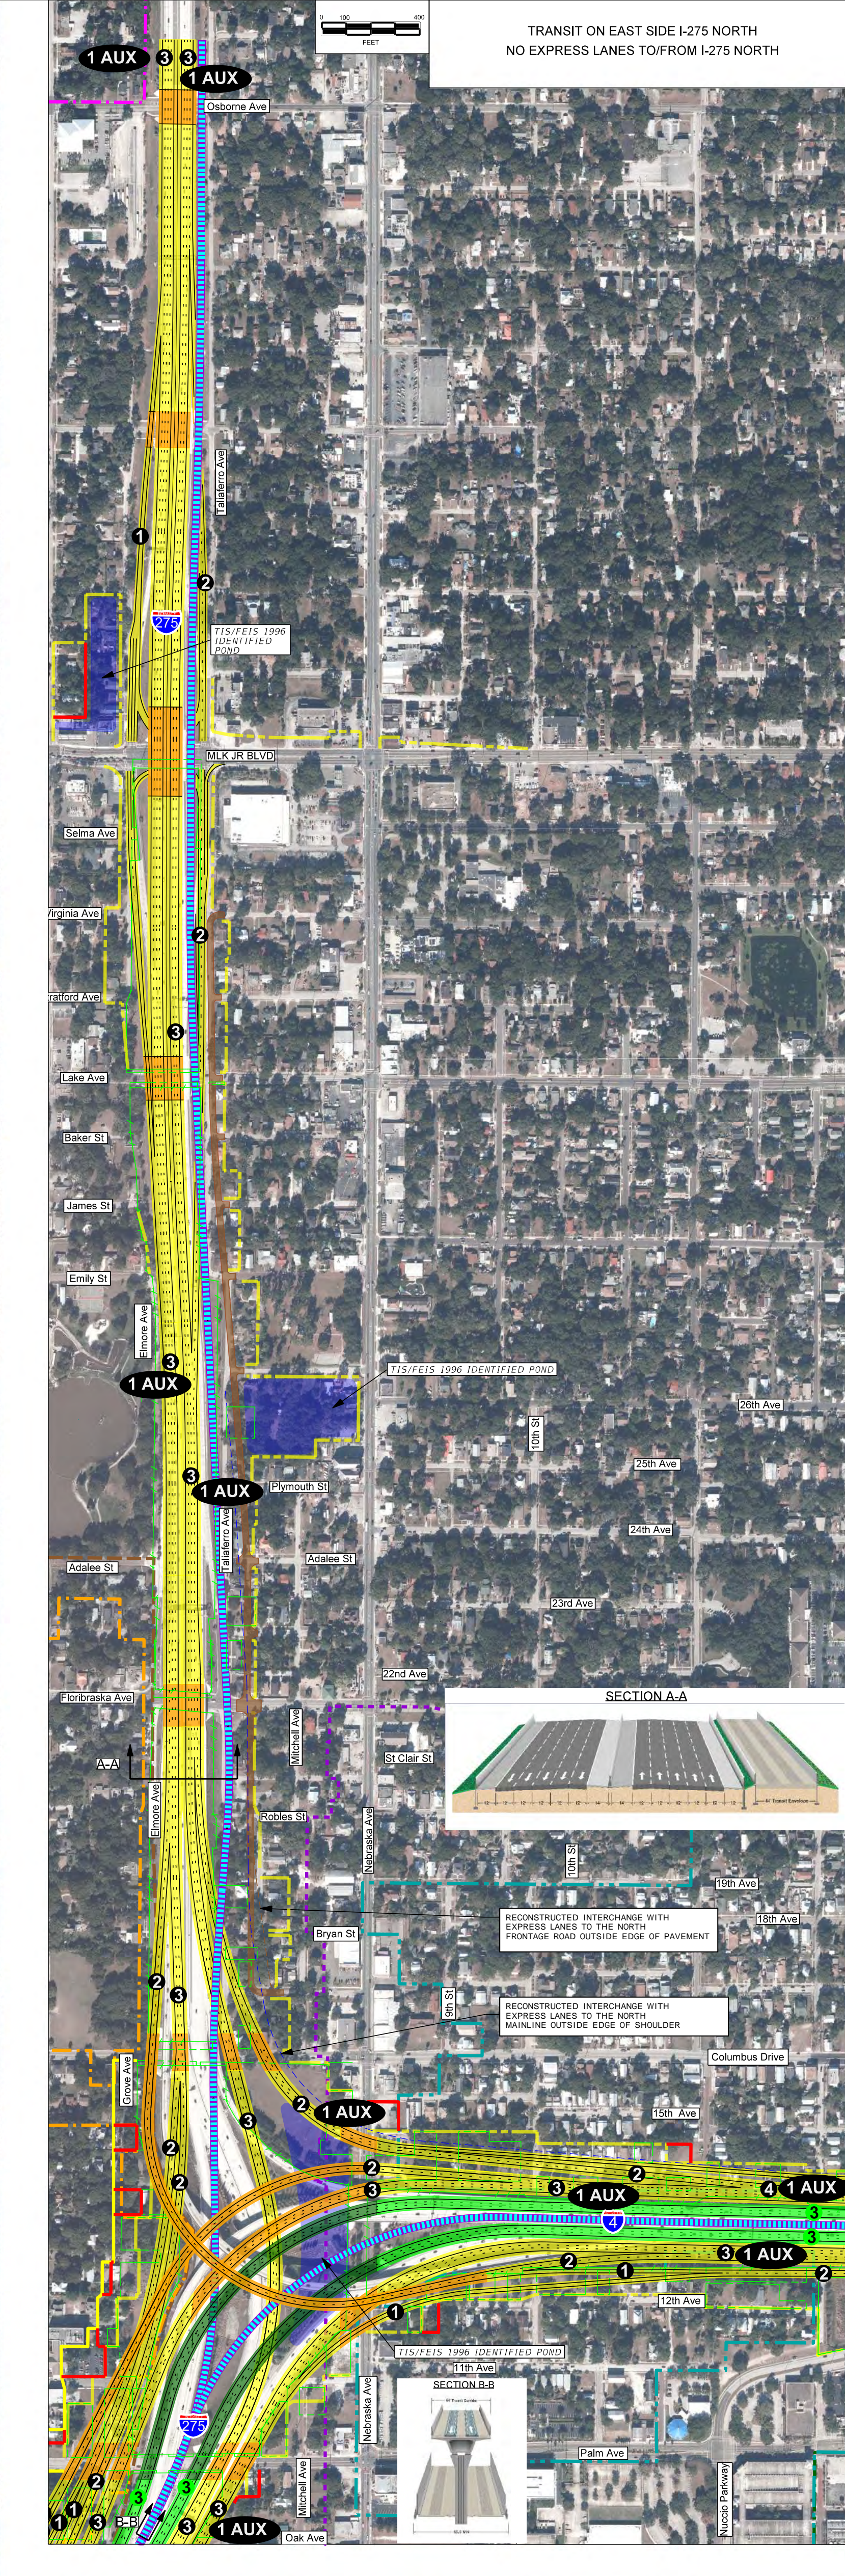 

RUBBER TIRE TRANSIT

TRANSIT IN MEDIAN
CONNECTOR RAMP TO I-275
SOUTH EXPRESS LANES
NO EXPRESS LANES TO/FROM I-275 NORTH





DRAFT

These maps are provided for informational and planning purposes only. All information is subject to change and the user of this information should not rely on the data for any other purposes that may require guarantee of accuracy, timeliness or completeness of information.

10/04/17

LEGEND

- PROPOSED EXPRESS LANE
- PROPOSED EXPRESS LANE - BRIDGE
- PROPOSED GENERAL USE LANE
- PROPOSED GENERAL USE LANE - BRIDGE
- PROPOSED NON-INTERSTATE FACILITY
- REMOVAL OF EXISTING ROADWAY PAVEMENT
- PREMIUM TRANSIT CORRIDOR
- TRANSITWAY
- NUMBER OF GENERAL USE LANES
- NUMBER OF EXPRESS LANES
- NUMBER OF AUXILIARY LANES
- EXISTING RIGHT OF WAY
- EXISTING LIMITED ACCESS RIGHT OF WAY
- TIS/FEIS RIGHT OF WAY
- RIGHT OF WAY DEVIATIONS FROM TIS/FEIS
- TAMPA HEIGHTS LOCAL HISTORIC DISTRICT (2000)
- TAMPA HEIGHTS NATIONAL REGISTER HISTORIC DISTRICT (1995)
- YBOR CITY LOCAL HISTORIC DISTRICT (1975, UPDATED 2013)
- YBOR CITY NATIONAL HISTORIC LANDMARK DISTRICT (1990)
- YBOR CITY NATIONAL REGISTER HISTORIC DISTRICT (1974)
- SEMINOLE HEIGHTS LOCAL HISTORIC DISTRICT (1995)
- SEMINOLE HEIGHTS NATIONAL REGISTER HISTORIC DISTRICT (1993)

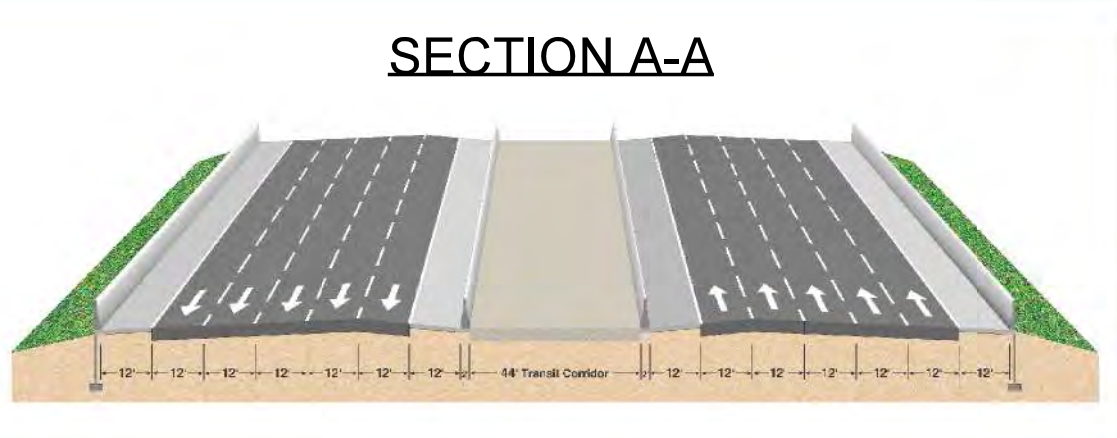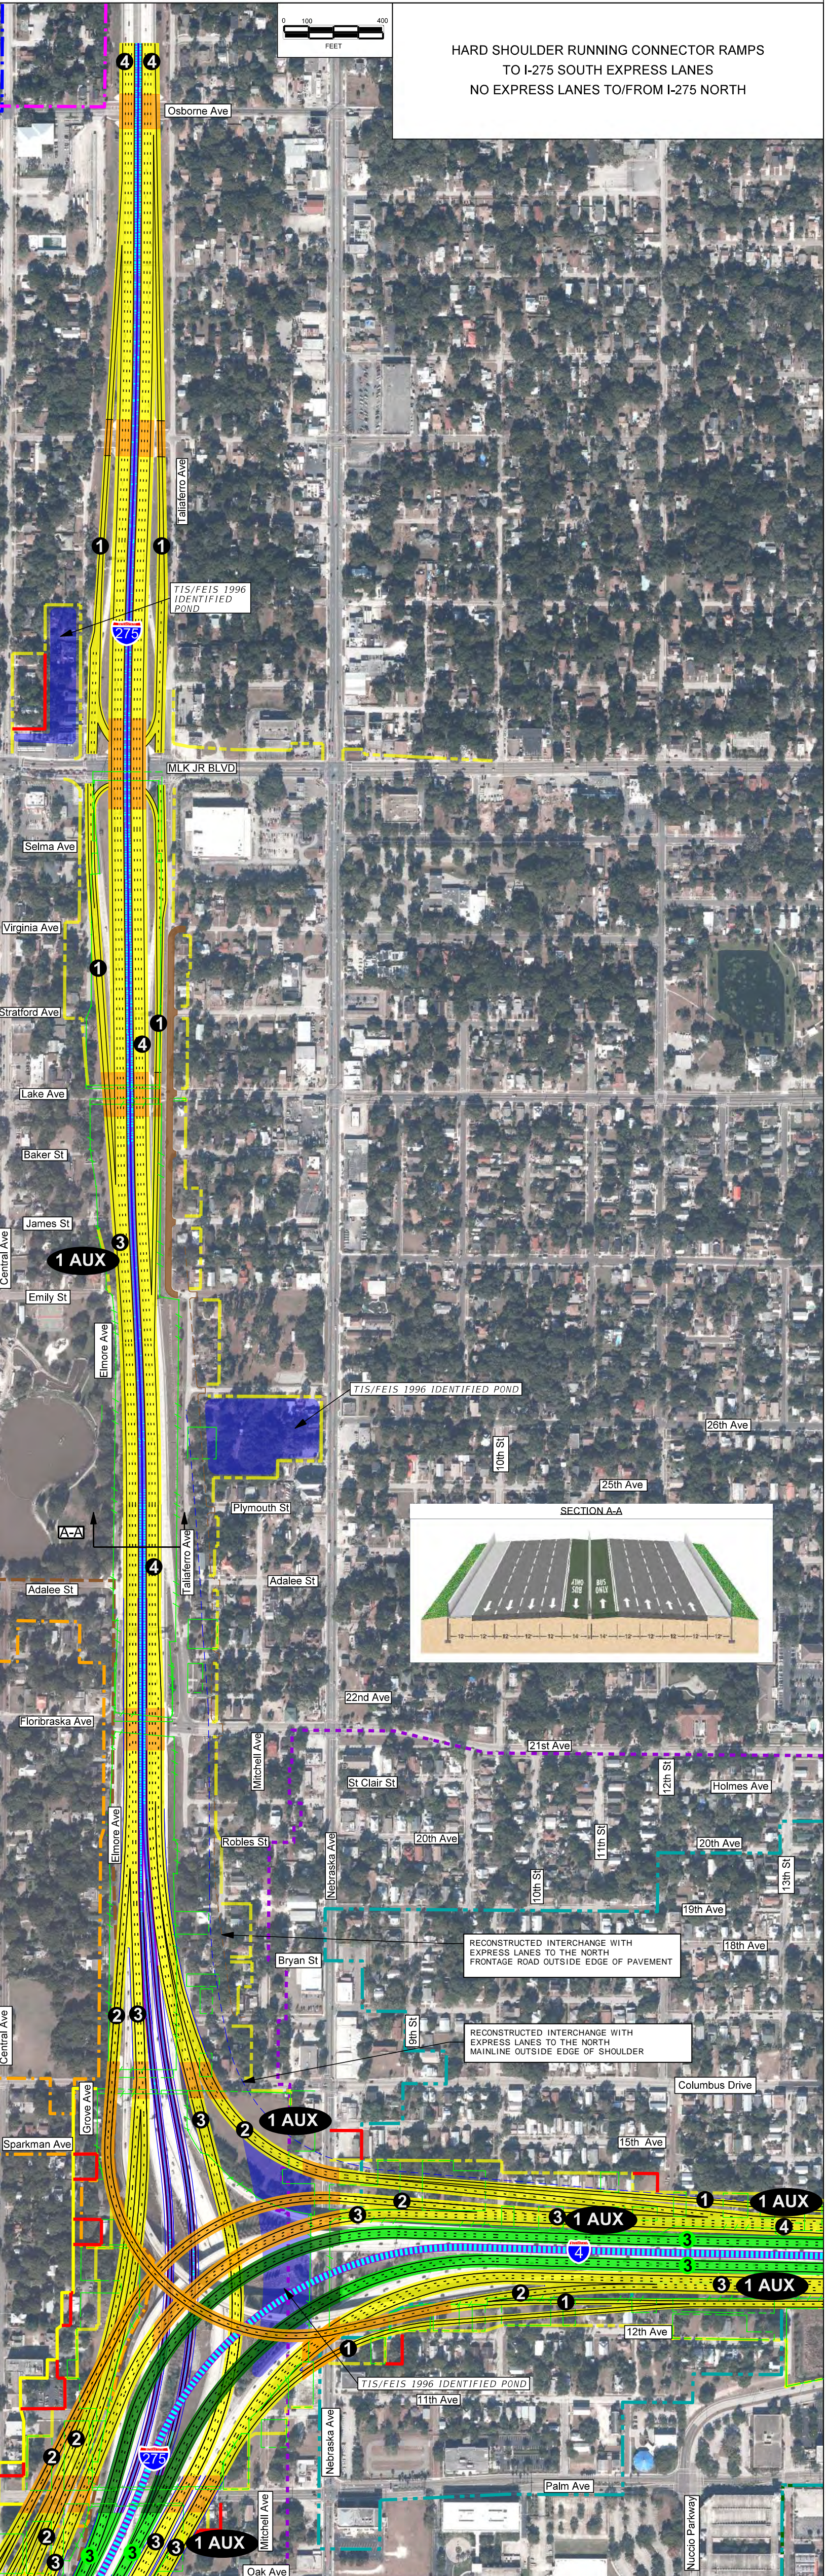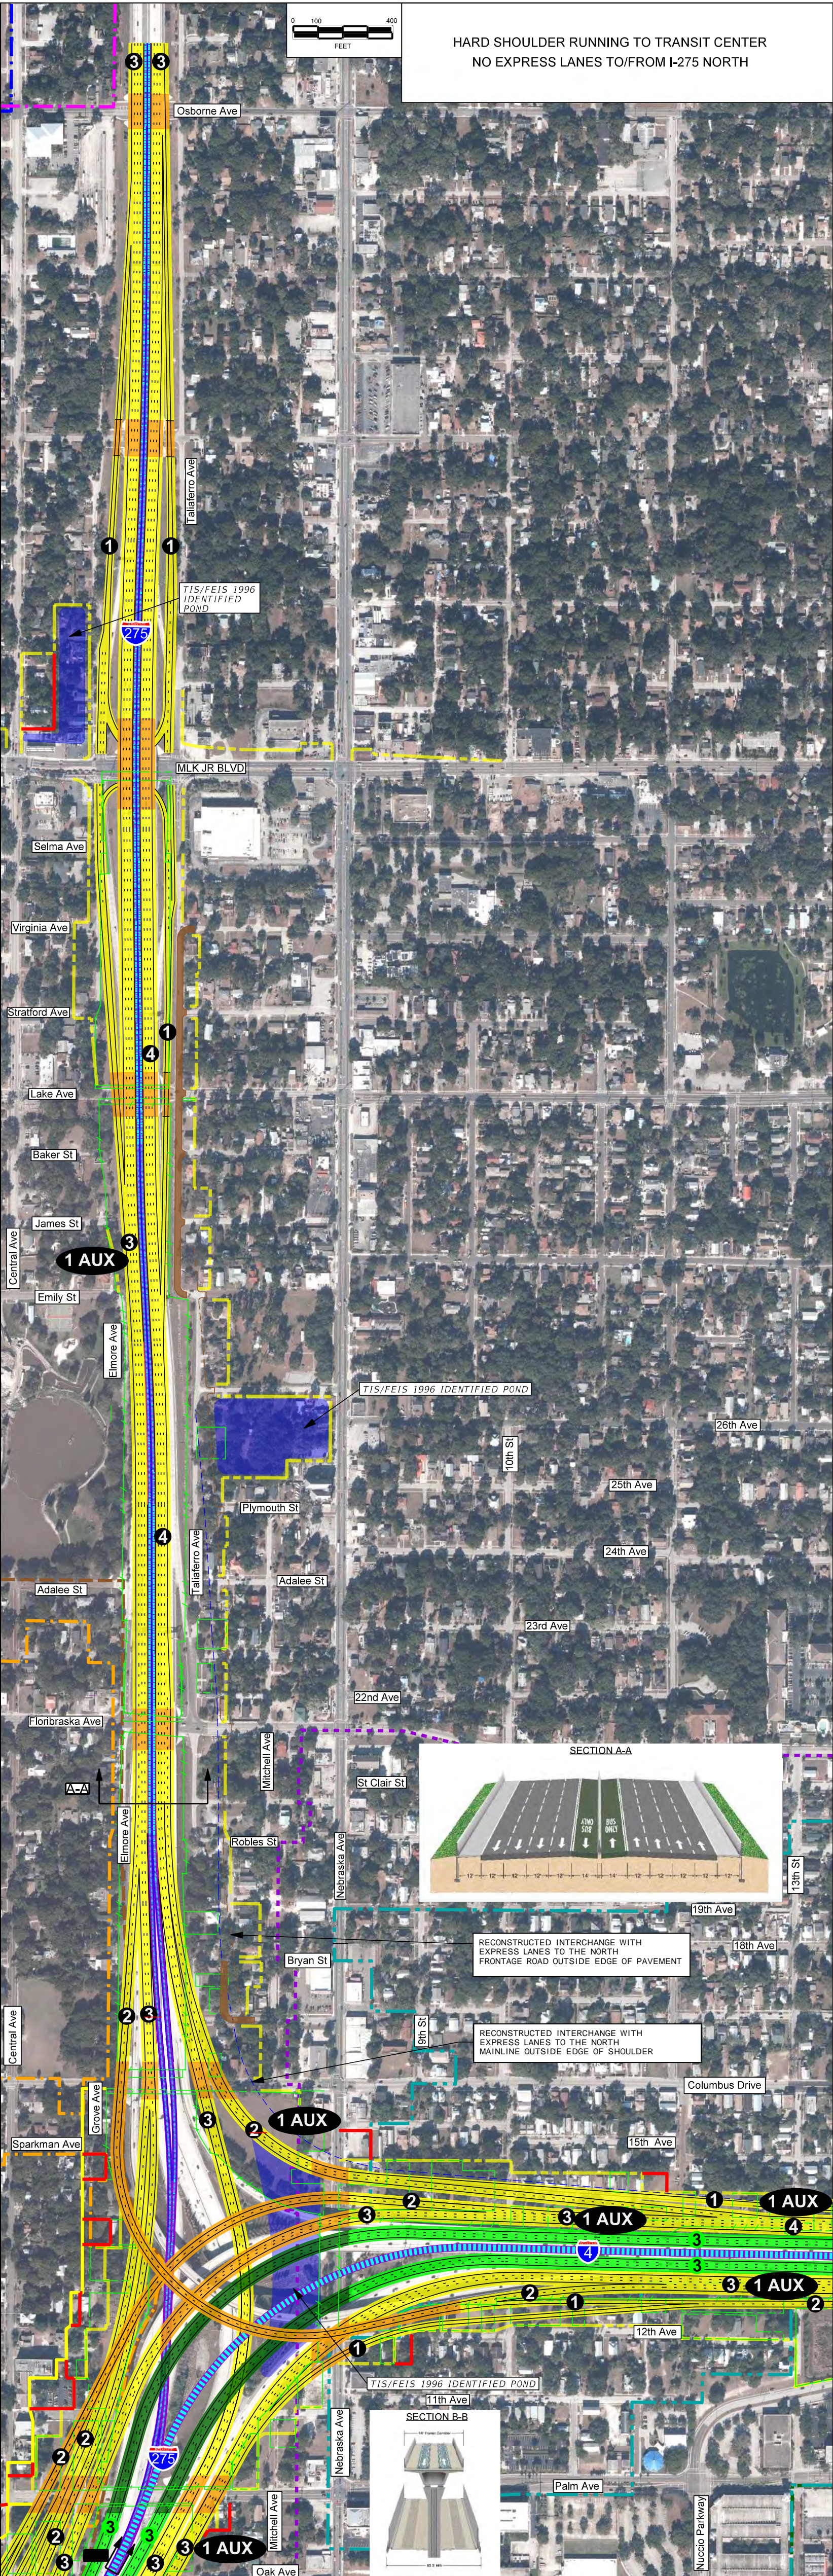 

TIS/FEIS 1996 IDENTIFIED POND

RECONSTRUCTED INTERCHANGE WITH EXPRESS LANES TO THE NORTH FRONTAGE ROAD OUTSIDE EDGE OF PAVEMENT

RECONSTRUCTED INTERCHANGE WITH EXPRESS LANES TO THE NORTH MAINLINE OUTSIDE EDGE OF SHOULDER

TIS/FEIS 1996 IDENTIFIED POND

PREMIUM TRANSIT + EXPRESS LANES

SINGLE LANE EXPRESS CONNECTIONS WITH TRANSIT CORRIDOR IN MEDIAN

DRAFT





These maps are provided for informational and planning purposes only. All information is subject to change and the user of this information should not rely on the data for any other purposes that may require guarantee of accuracy, timeliness or completeness of information.

10/04/17

LEGEND

- PROPOSED EXPRESS LANE
- PROPOSED EXPRESS LANE - BRIDGE
- PROPOSED GENERAL USE LANE
- PROPOSED GENERAL USE LANE - BRIDGE
- PROPOSED NON-INTERSTATE FACILITY
- REMOVAL OF EXISTING ROADWAY PAVEMENT
- PREMIUM TRANSIT CORRIDOR
- NUMBER OF GENERAL USE LANES
- NUMBER OF EXPRESS LANES
- NUMBER OF AUXILIARY LANES
- EXISTING RIGHT OF WAY
- EXISTING LIMITED ACCESS RIGHT OF WAY
- TIS/FEIS RIGHT OF WAY
- RIGHT OF WAY DEVIATIONS FROM TIS/FEIS
- TAMPA HEIGHTS LOCAL HISTORIC DISTRICT (2000)
- TAMPA HEIGHTS NATIONAL REGISTER HISTORIC DISTRICT (1995)
- YBOR CITY LOCAL HISTORIC DISTRICT (1975, UPDATED 2013)
- YBOR CITY NATIONAL HISTORIC LANDMARK DISTRICT (1990)
- YBOR CITY NATIONAL REGISTER HISTORIC DISTRICT (1974)
- SEMINOLE HEIGHTS LOCAL HISTORIC DISTRICT (1995)
- SEMINOLE HEIGHTS NATIONAL REGISTER HISTORIC DISTRICT (1993)

AERIAL FLIGHT DATE: 2016

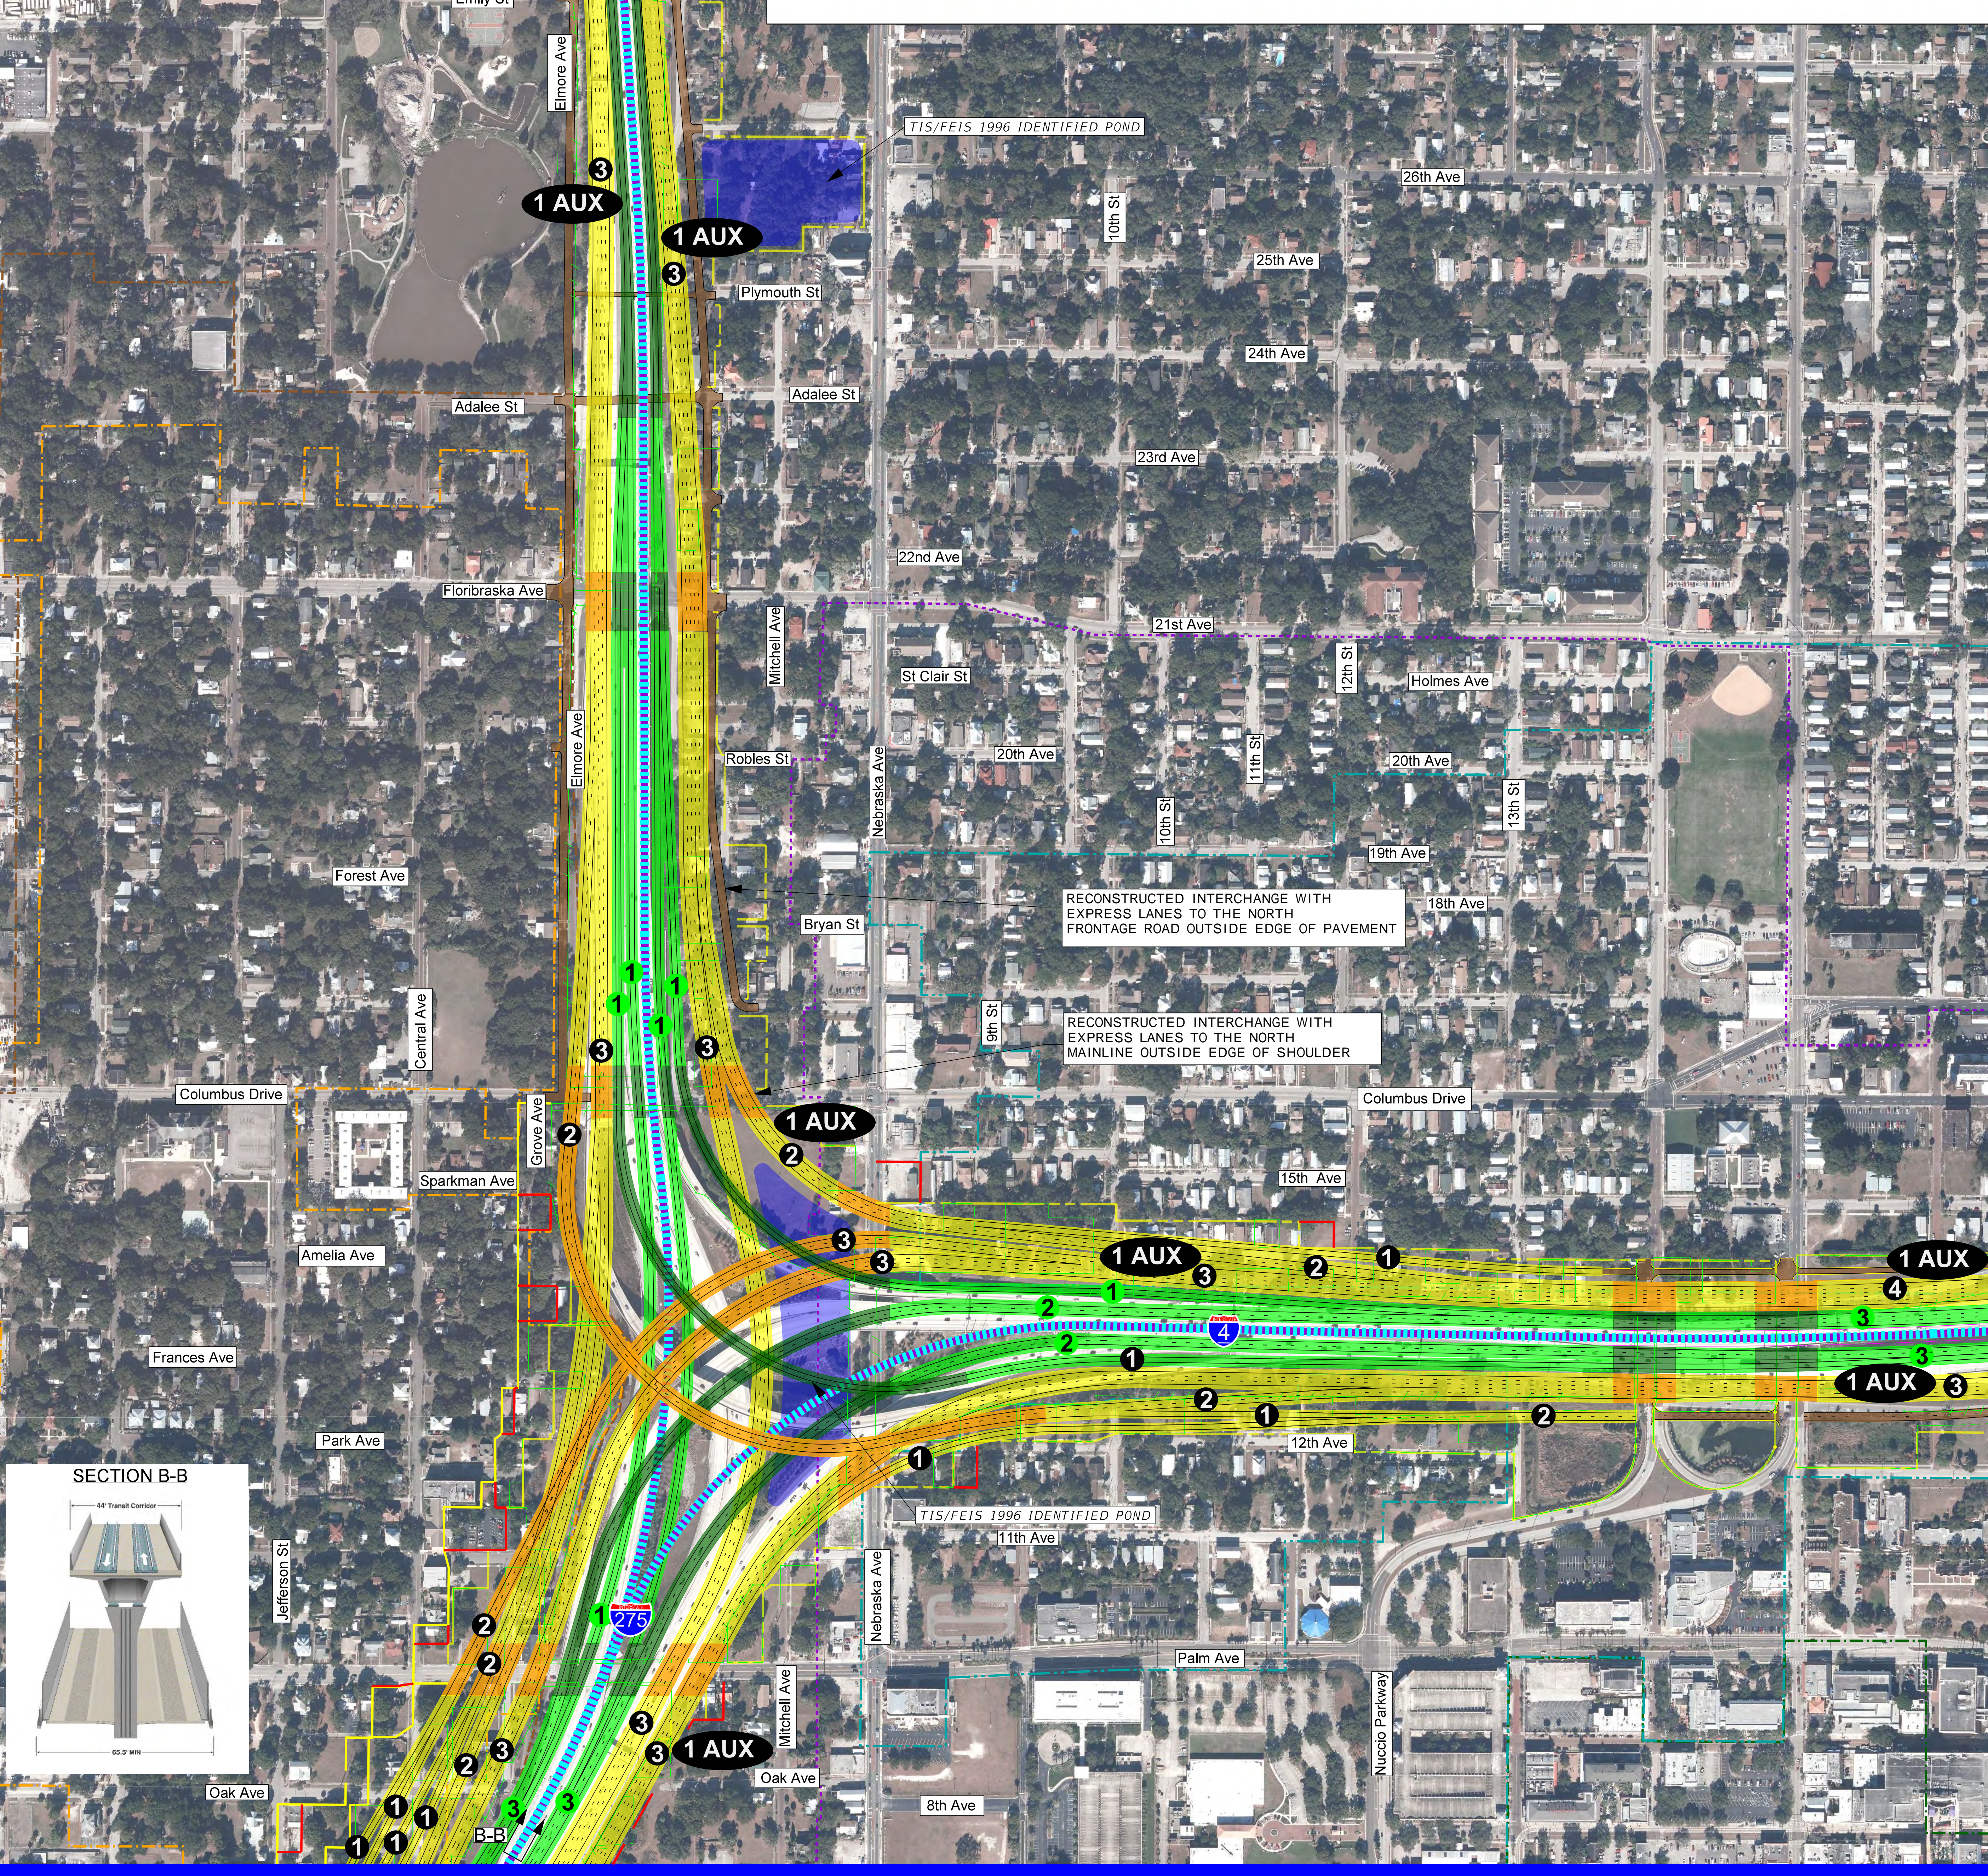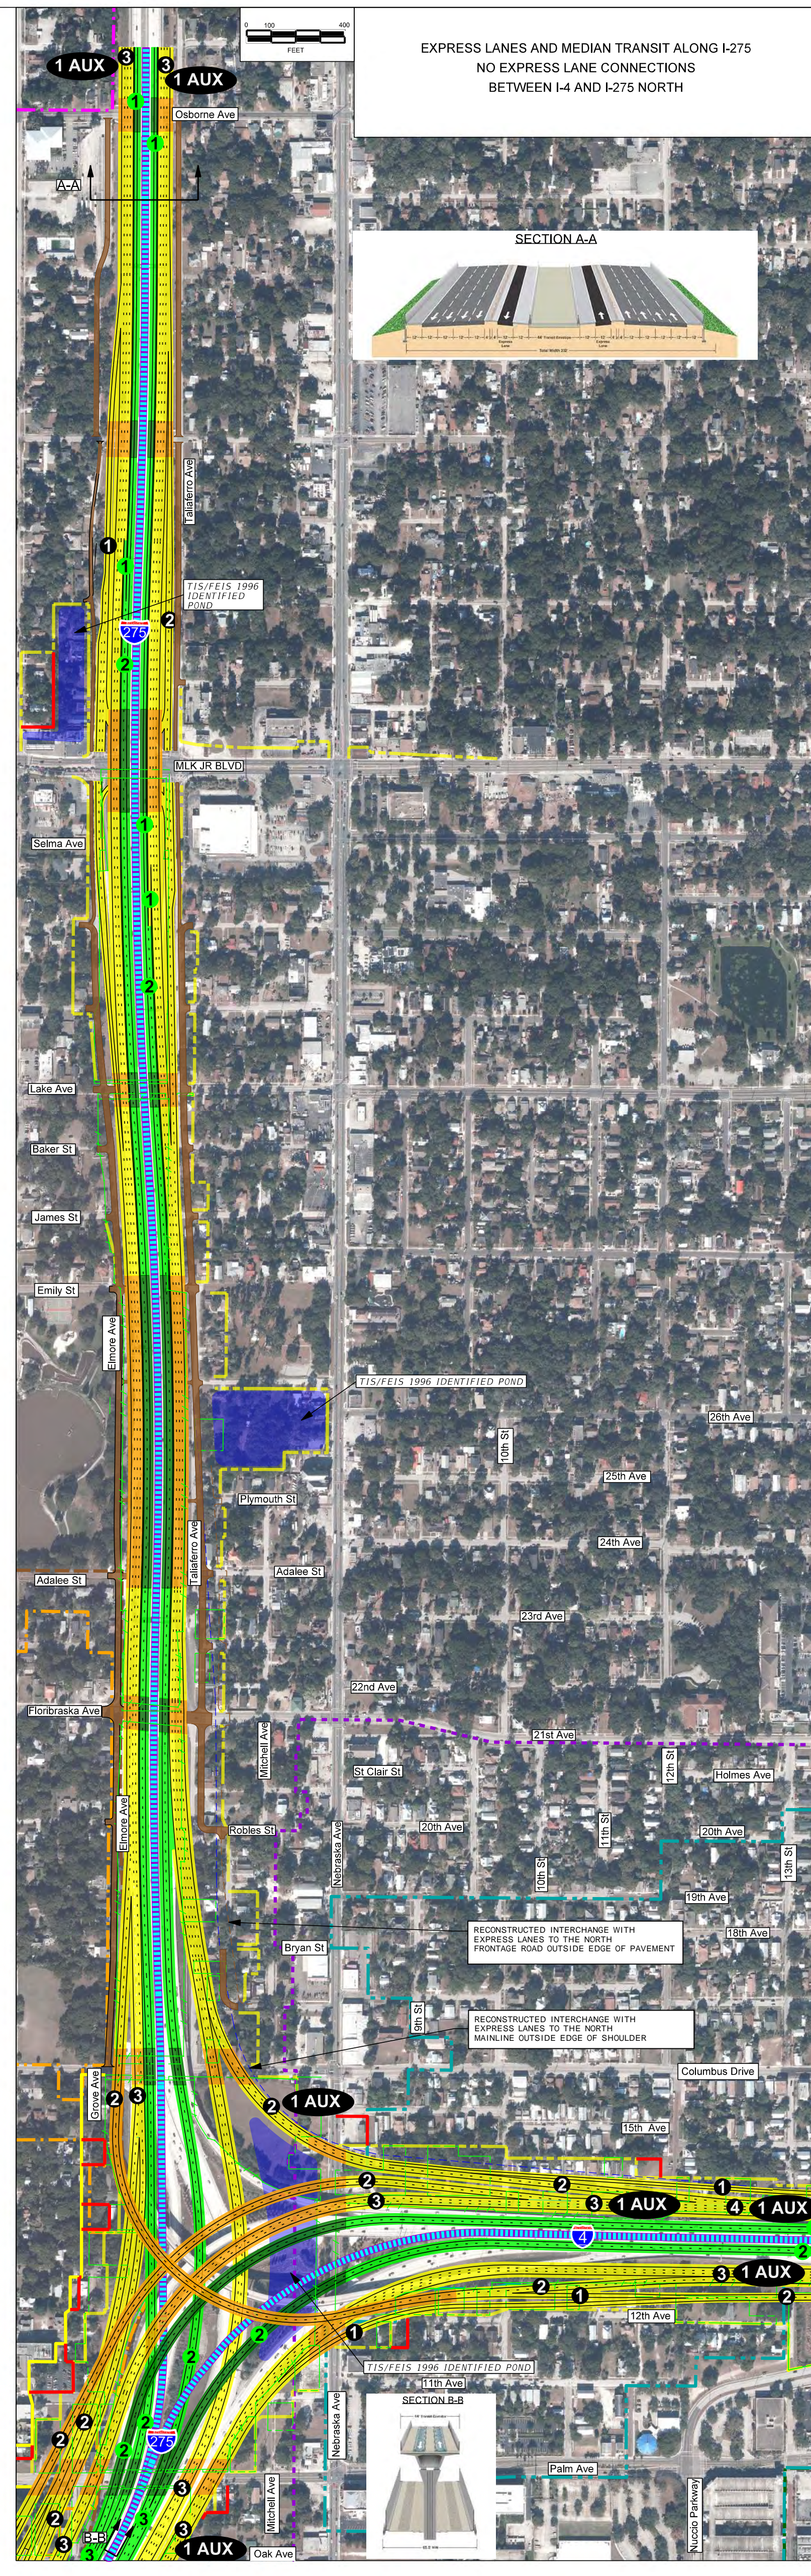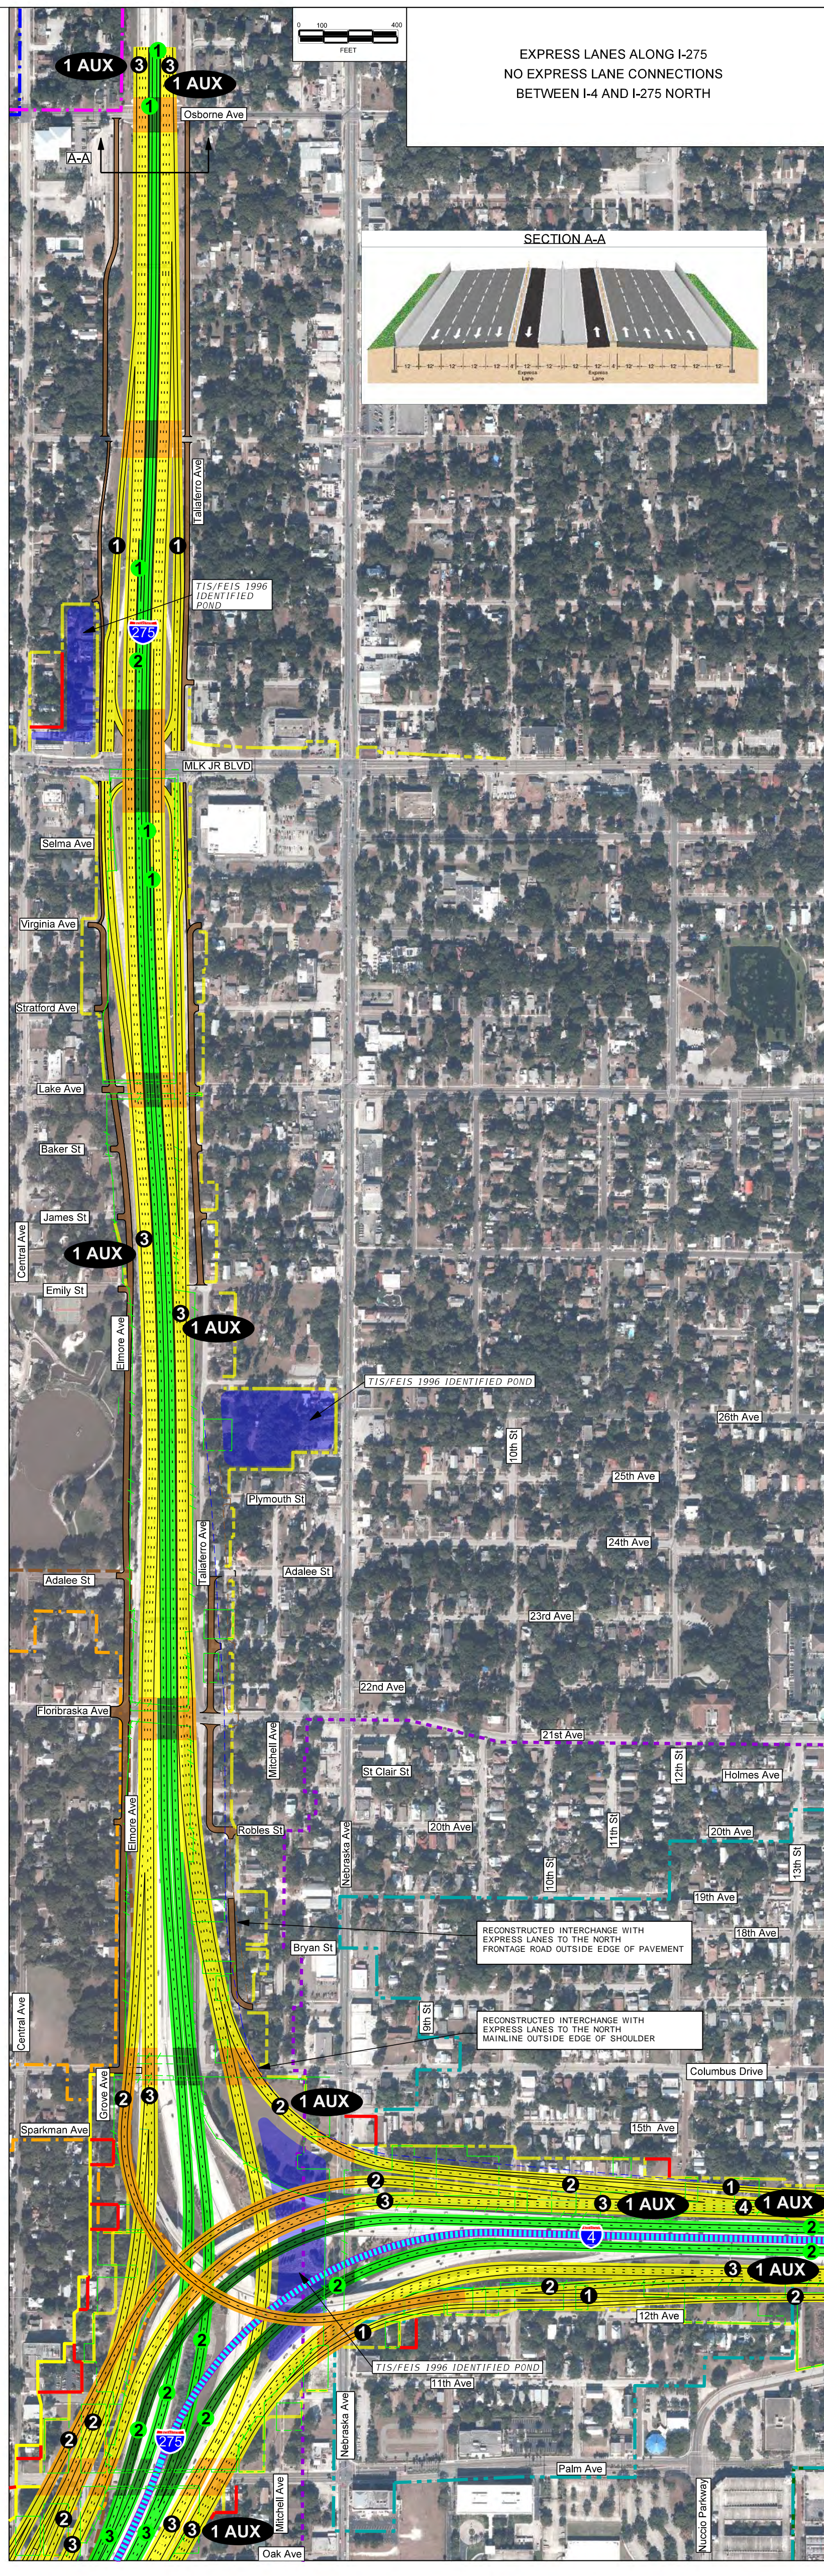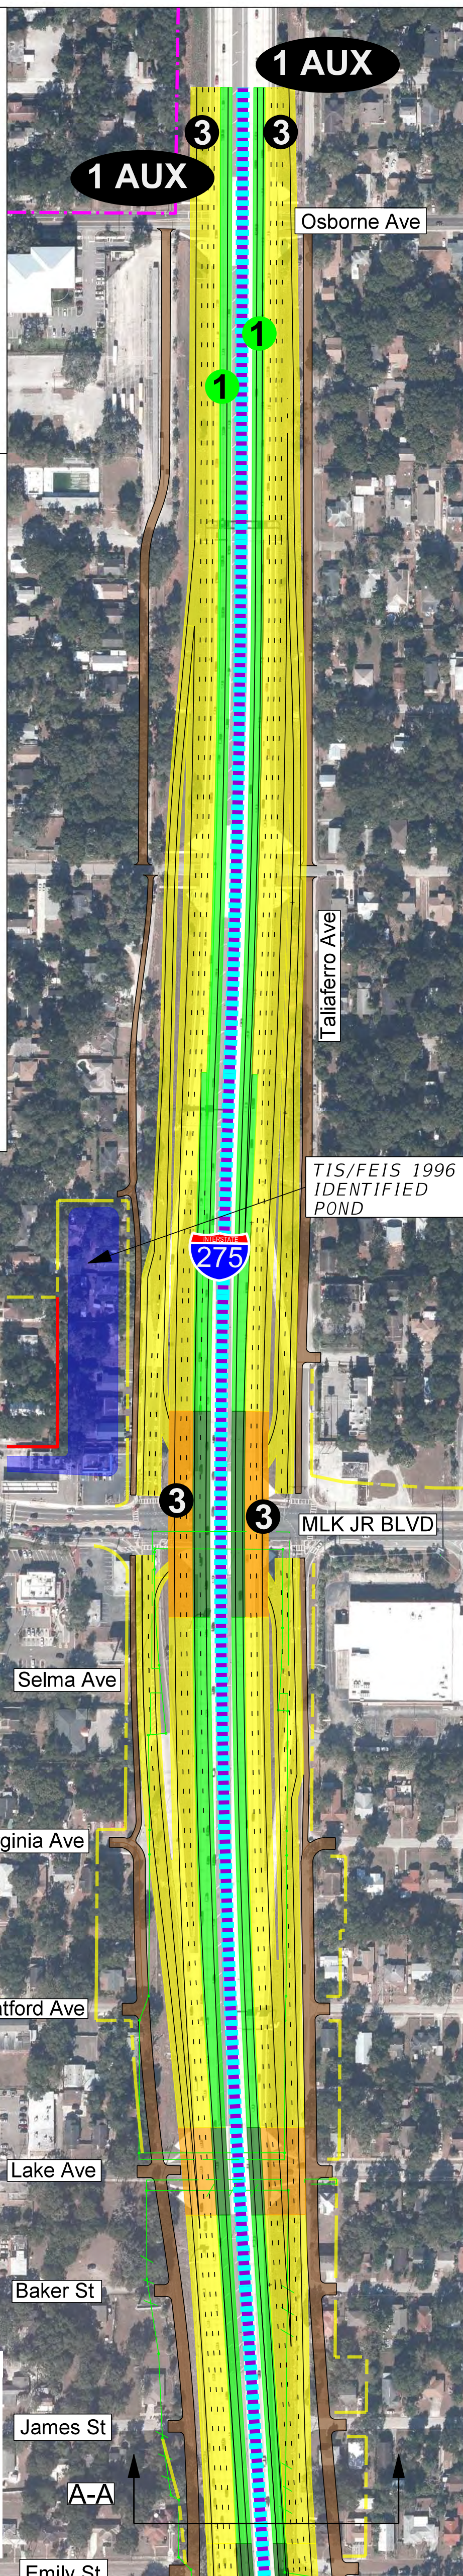

ELEVATED

ELEVATED EXPRESS LANES IN MEDIAN
NO INGRESS/EGRESS N. OF MLK BLVD.

DRAFT

These maps are provided for informational and planning purposes only. All information is subject to change and the user of this information should not rely on the data for any other purposes that may require guarantee of accuracy, timeliness or completeness of information.

10/04/17

LEGEND

PROPOSED EXPRESS LANE

PROPOSED EXPRESS LANE - BRIDGE

PROPOSED GENERAL USE LANE

PROPOSED GENERAL USE LANE - BRIDGE

PROPOSED NON-INTERSTATE FACILITY

REMOVAL OF EXISTING ROADWAY PAVEMENT

PREMIUM TRANSIT CORRIDOR

NUMBER OF GENERAL USE LANES

NUMBER OF EXPRESS LANES

EXISTING RIGHT OF WAY

EXISTING LIMITED ACCESS RIGHT OF WAY

TIS/FEIS RIGHT OF WAY

RIGHT OF WAY DEVIATIONS FROM TIS/FEIS

TAMPA HEIGHTS LOCAL HISTORIC DISTRICT (2000)

TAMPA HEIGHTS NATIONAL REGISTER HISTORIC DISTRICT (1995)

YBOR CITY LOCAL HISTORIC DISTRICT (1975, UPDATED 2013)

YBOR CITY NATIONAL HISTORIC LANDMARK DISTRICT (1990)

YBOR CITY NATIONAL REGISTER HISTORIC DISTRICT (1974)

SEMINOLE HEIGHTS LOCAL HISTORIC DISTRICT (1995)

SEMINOLE HEIGHTS NATIONAL REGISTER HISTORIC DISTRICT (1993)

0 50 200

FEET

N

AERIAL FLIGHT DATE: 2016

ELEVATED EXPRESS LANES IN MEDIAN
INGRESS/EGRESS N. OF MLK BLVD.

SECTION A-A

SECTION A-A

TAMPA BAY
Next
THE FUTURE OF
TRANSPORTATION

I-275 NORTH OF THE INTERCHANGE
ELEVATED EXPRESS LANE CONNECTIONS TO THE NORTH

FPID NO. 258337-2
FDOT

TRENCH



BOULEVARD


BOULEVARD CORRIDOR TURN LANES

DRAFT



These maps are provided for informational and planning purposes only. All information is subject to change and the user of this information should not rely on the data for any other purposes that may require guarantee of accuracy, timeliness or completeness of information.

10/04/17

- LEGEND
- PROPOSED EXPRESS LANE
 - PROPOSED EXPRESS LANE - BRIDGE
 - PROPOSED GENERAL USE LANE
 - PROPOSED GENERAL USE LANE - BRIDGE
 - PROPOSED NON-INTERSTATE FACILITY
 - REMOVAL OF EXISTING ROADWAY PAVEMENT
 - PREMIUM TRANSIT CORRIDOR
 - NUMBER OF GENERAL USE LANES
 - NUMBER OF EXPRESS LANES
 - NUMBER OF AUXILIARY LANES
 - EXISTING RIGHT OF WAY
 - EXISTING LIMITED ACCESS RIGHT OF WAY
 - TIS/FEIS RIGHT OF WAY
 - RIGHT OF WAY DEVIATIONS FROM TIS/FEIS
 - TAMPA HEIGHTS LOCAL HISTORIC DISTRICT (2000)
 - TAMPA HEIGHTS NATIONAL REGISTER HISTORIC DISTRICT (1995)
 - YBOR CITY LOCAL HISTORIC DISTRICT (1975, UPDATED 2013)
 - YBOR CITY NATIONAL HISTORIC LANDMARK DISTRICT (1990)
 - YBOR CITY NATIONAL REGISTER HISTORIC DISTRICT (1974)
 - SEMINOLE HEIGHTS LOCAL HISTORIC DISTRICT (1995)
 - SEMINOLE HEIGHTS NATIONAL REGISTER HISTORIC DISTRICT (1993)

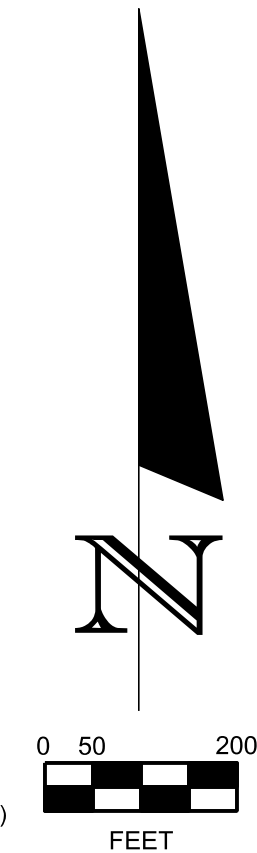

AERIAL FLIGHT DATE: 2016

 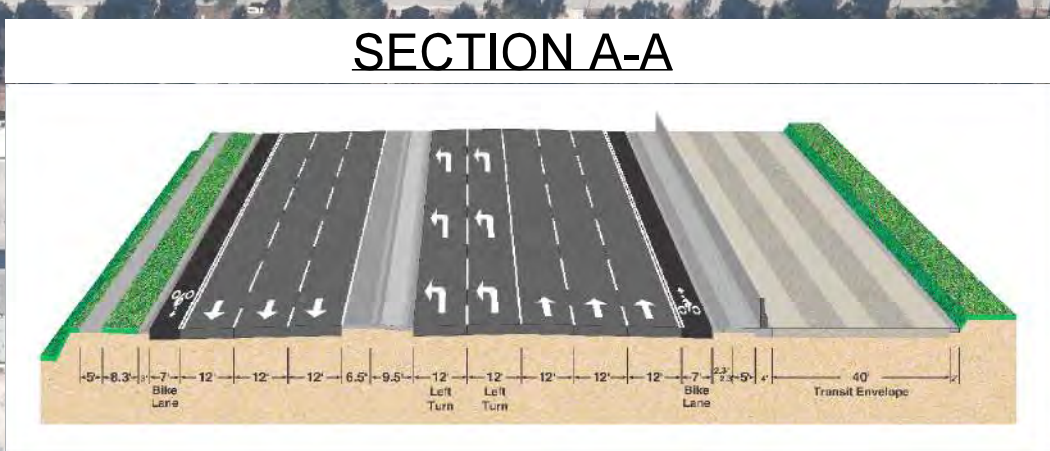

BOULEVARD CORRIDOR NO TURN LANES

