


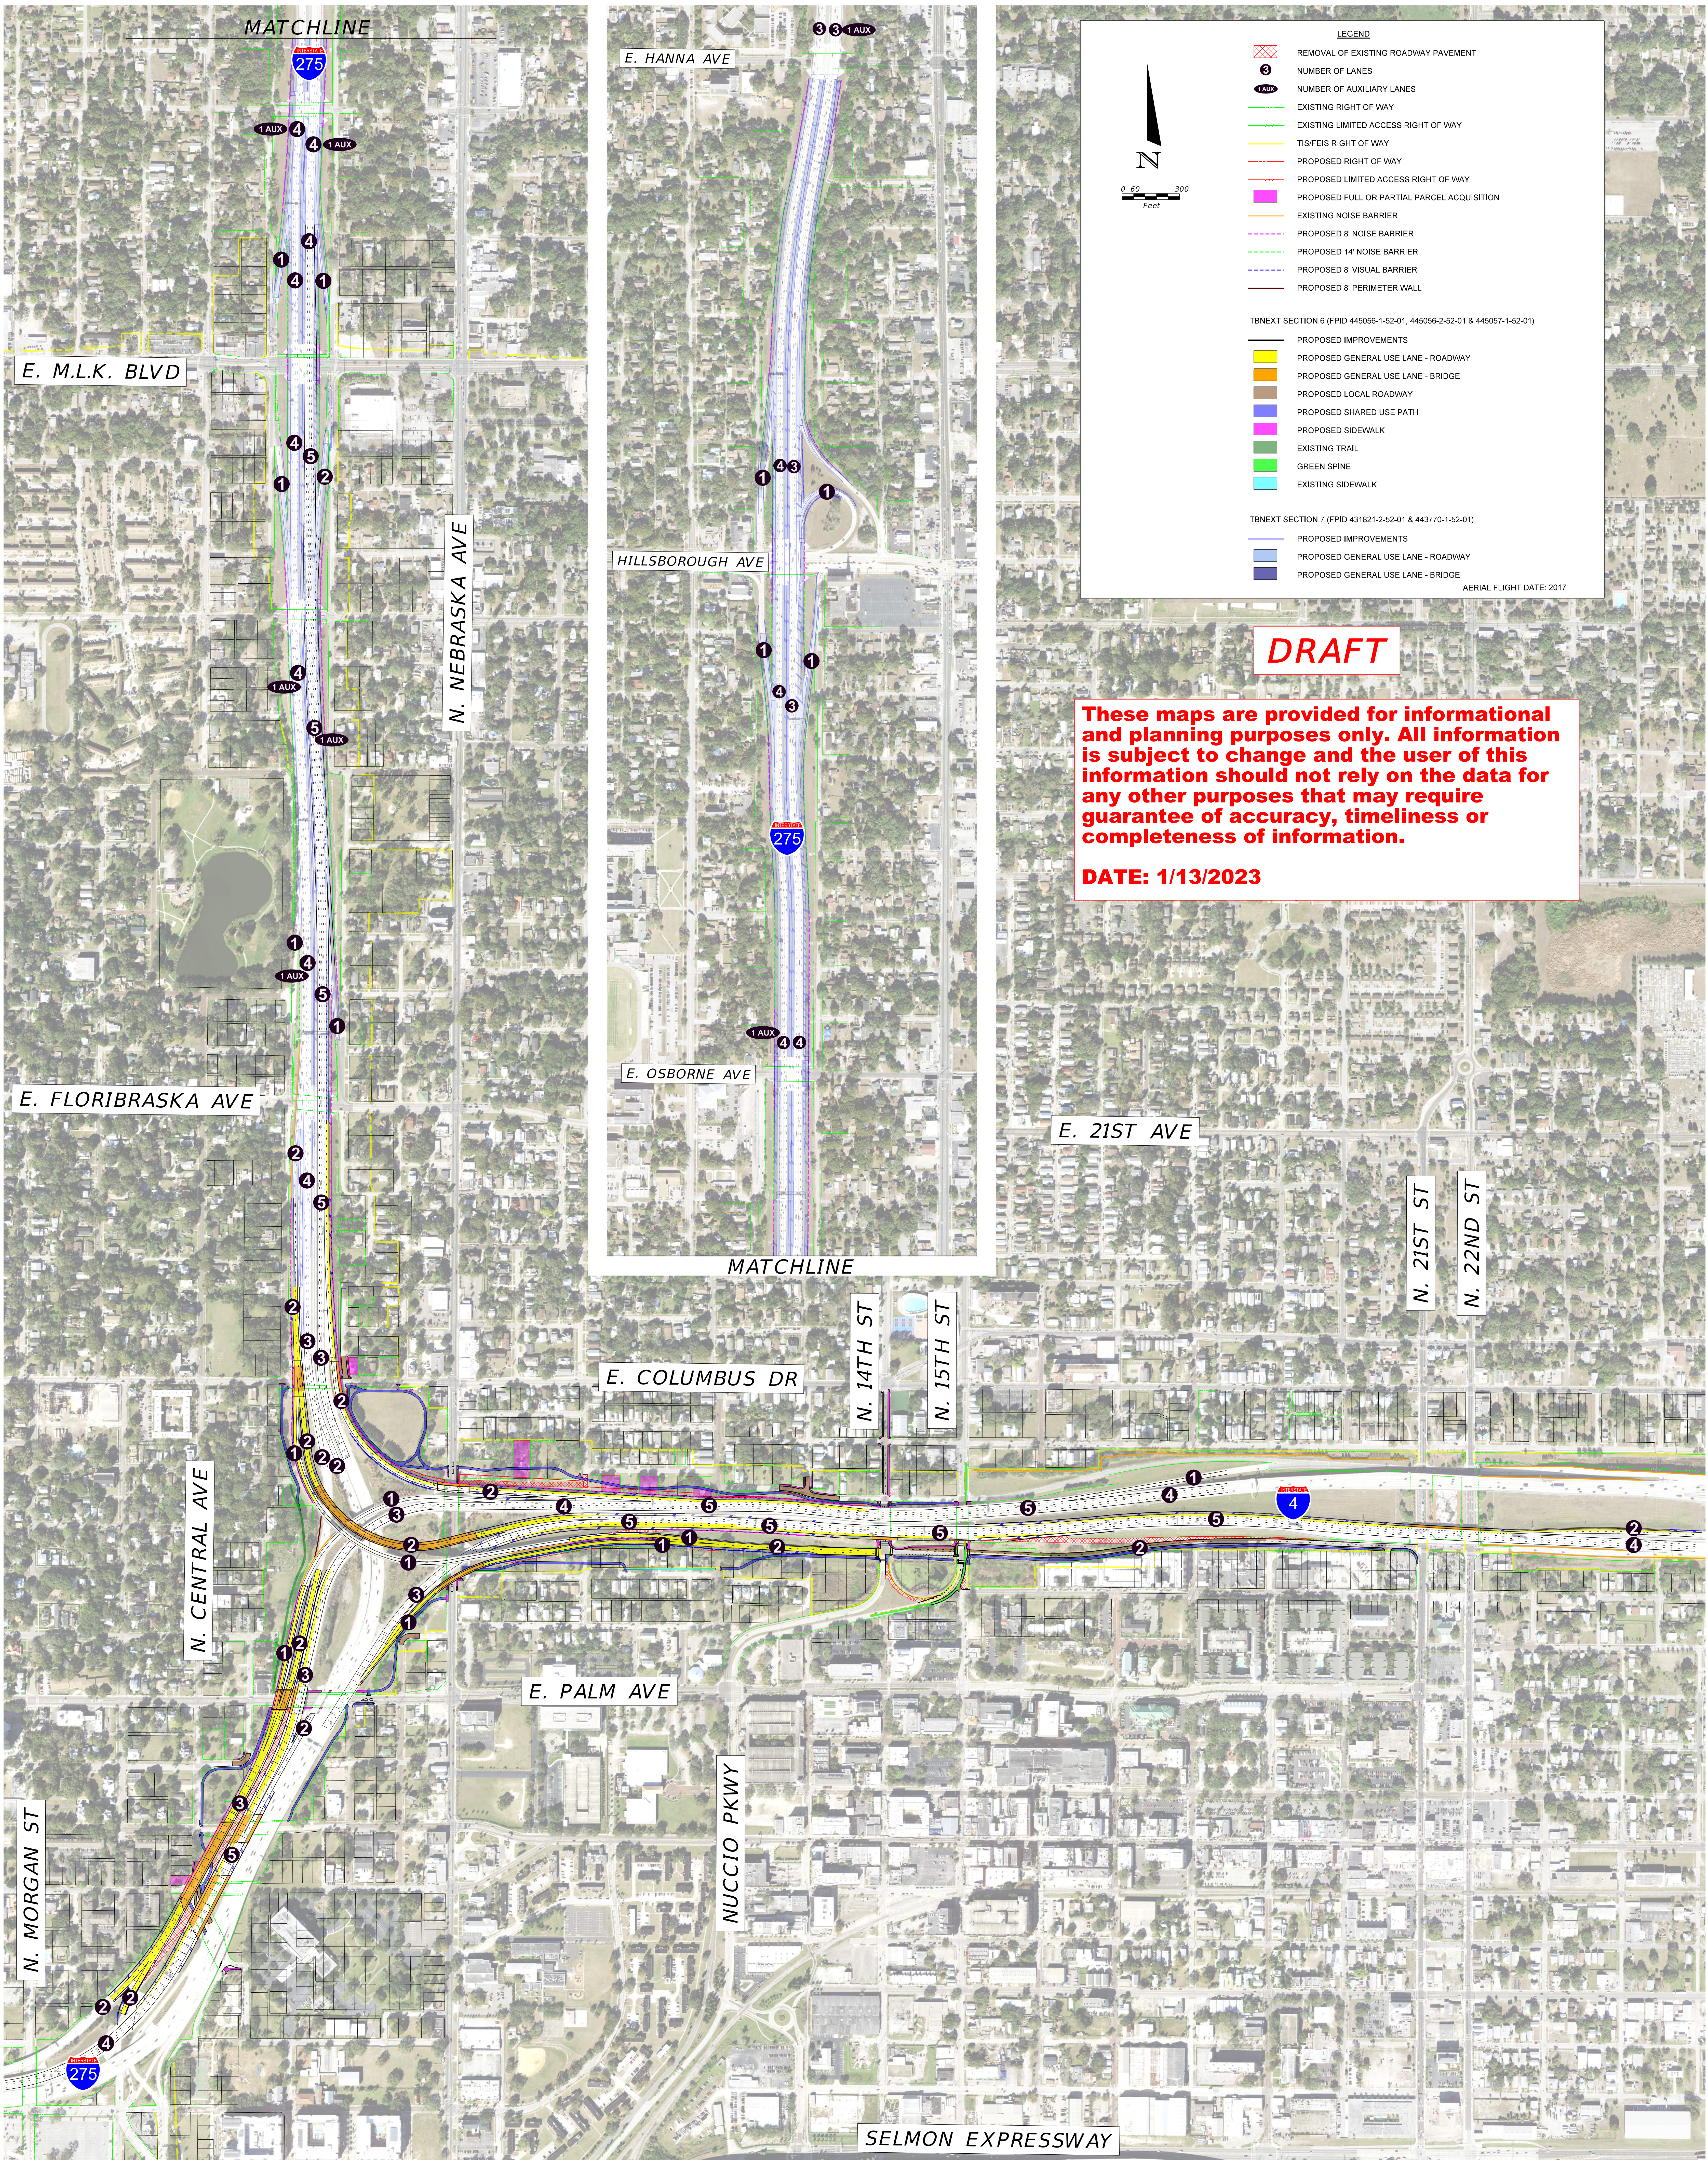

LEGEND

- REMOVAL OF EXISTING ROADWAY PAVEMENT
- NUMBER OF LANES
- NUMBER OF AUXILIARY LANES
- EXISTING RIGHT OF WAY
- EXISTING LIMITED ACCESS RIGHT OF WAY
- TIS/FEIS RIGHT OF WAY
- PROPOSED RIGHT OF WAY
- PROPOSED LIMITED ACCESS RIGHT OF WAY
- PROPOSED FULL OR PARTIAL PARCEL ACQUISITION
- EXISTING NOISE BARRIER
- PROPOSED 8' NOISE BARRIER
- PROPOSED 14' NOISE BARRIER
- PROPOSED 8' VISUAL BARRIER
- PROPOSED 8' PERIMETER WALL

0 60 300 Feet

North Arrow

TBNEXT SECTION 6 (FPID 445056-1-52-01, 445056-2-52-01 & 445057-1-52-01)

- PROPOSED IMPROVEMENTS
- PROPOSED GENERAL USE LANE - ROADWAY
- PROPOSED GENERAL USE LANE - BRIDGE
- PROPOSED LOCAL ROADWAY
- PROPOSED SHARED USE PATH
- PROPOSED SIDEWALK
- EXISTING TRAIL
- GREEN SPINE
- EXISTING SIDEWALK

TBNEXT SECTION 7 (FPID 431821-2-52-01 & 443770-1-52-01)

- PROPOSED IMPROVEMENTS
- PROPOSED GENERAL USE LANE - ROADWAY
- PROPOSED GENERAL USE LANE - BRIDGE

AERIAL FLIGHT DATE: 2017

DRAFT

These maps are provided for informational and planning purposes only. All information is subject to change and the user of this information should not rely on the data for any other purposes that may require guarantee of accuracy, timeliness or completeness of information.

DATE: 1/13/2023